

SHEET LIST

NUMBER	NAME
A100	COVER SHEET
A101	FIRST FLOOR PLAN
A102	SECOND FLOOR PLAN
A201	FIRST FLOOR CEILING PLAN
A202	SECOND FLOOR CEILING PLAN
A203	FIRST FLOOR ELECTRICAL PLAN
A204	SECOND FLOOR ELECTRICAL PLAN
A301	FIRST FLOOR FINISH PLAN
A302	SECOND FLOOR FINISH PLAN
A401	INTERIOR ELEVATIONS/DETAILS
A402	INTERIOR ELEVATIONS
A403	DETAILS
A501	FIRST FLOOR FURNITURE PLAN
A502	SECOND FLOOR FURNITURE PLAN
A601	EXTERIOR ELEVATIONS
A700	TRIMWORK
A900	VIGNETTES



MURPHY MAUDE
INTERIORS

94 Cumberland Street
Memphis, Tennessee 38112

w: murphymaudeinteriors.com

p: (901) 848-6402

copyright 2021

CLIENT
JOHN AND JANE DOE
PROJECT LOCATION
MEMPHIS TN

PROJECT NAME
PERSONAL RESIDENCE

DATE ISSUED
DRAWING SCALE
AUGUST 10, 2021

DRAWING TITLE
COVER SHEET

REVISIONS:
NUMBER DATE DESCRIPTION

DESIGN PHASE

A100

PERSONAL RESIDENCE

MEMPHIS, TN


FLOOR PLAN LEGEND

NAME ROOM NAME

WALL

GENERAL NOTES:

DIMENSION STRINGS: DIMENSION FROM FACE OF FINISH TO FACE OF FINISH UNLESS NOTED OTHERWISE.

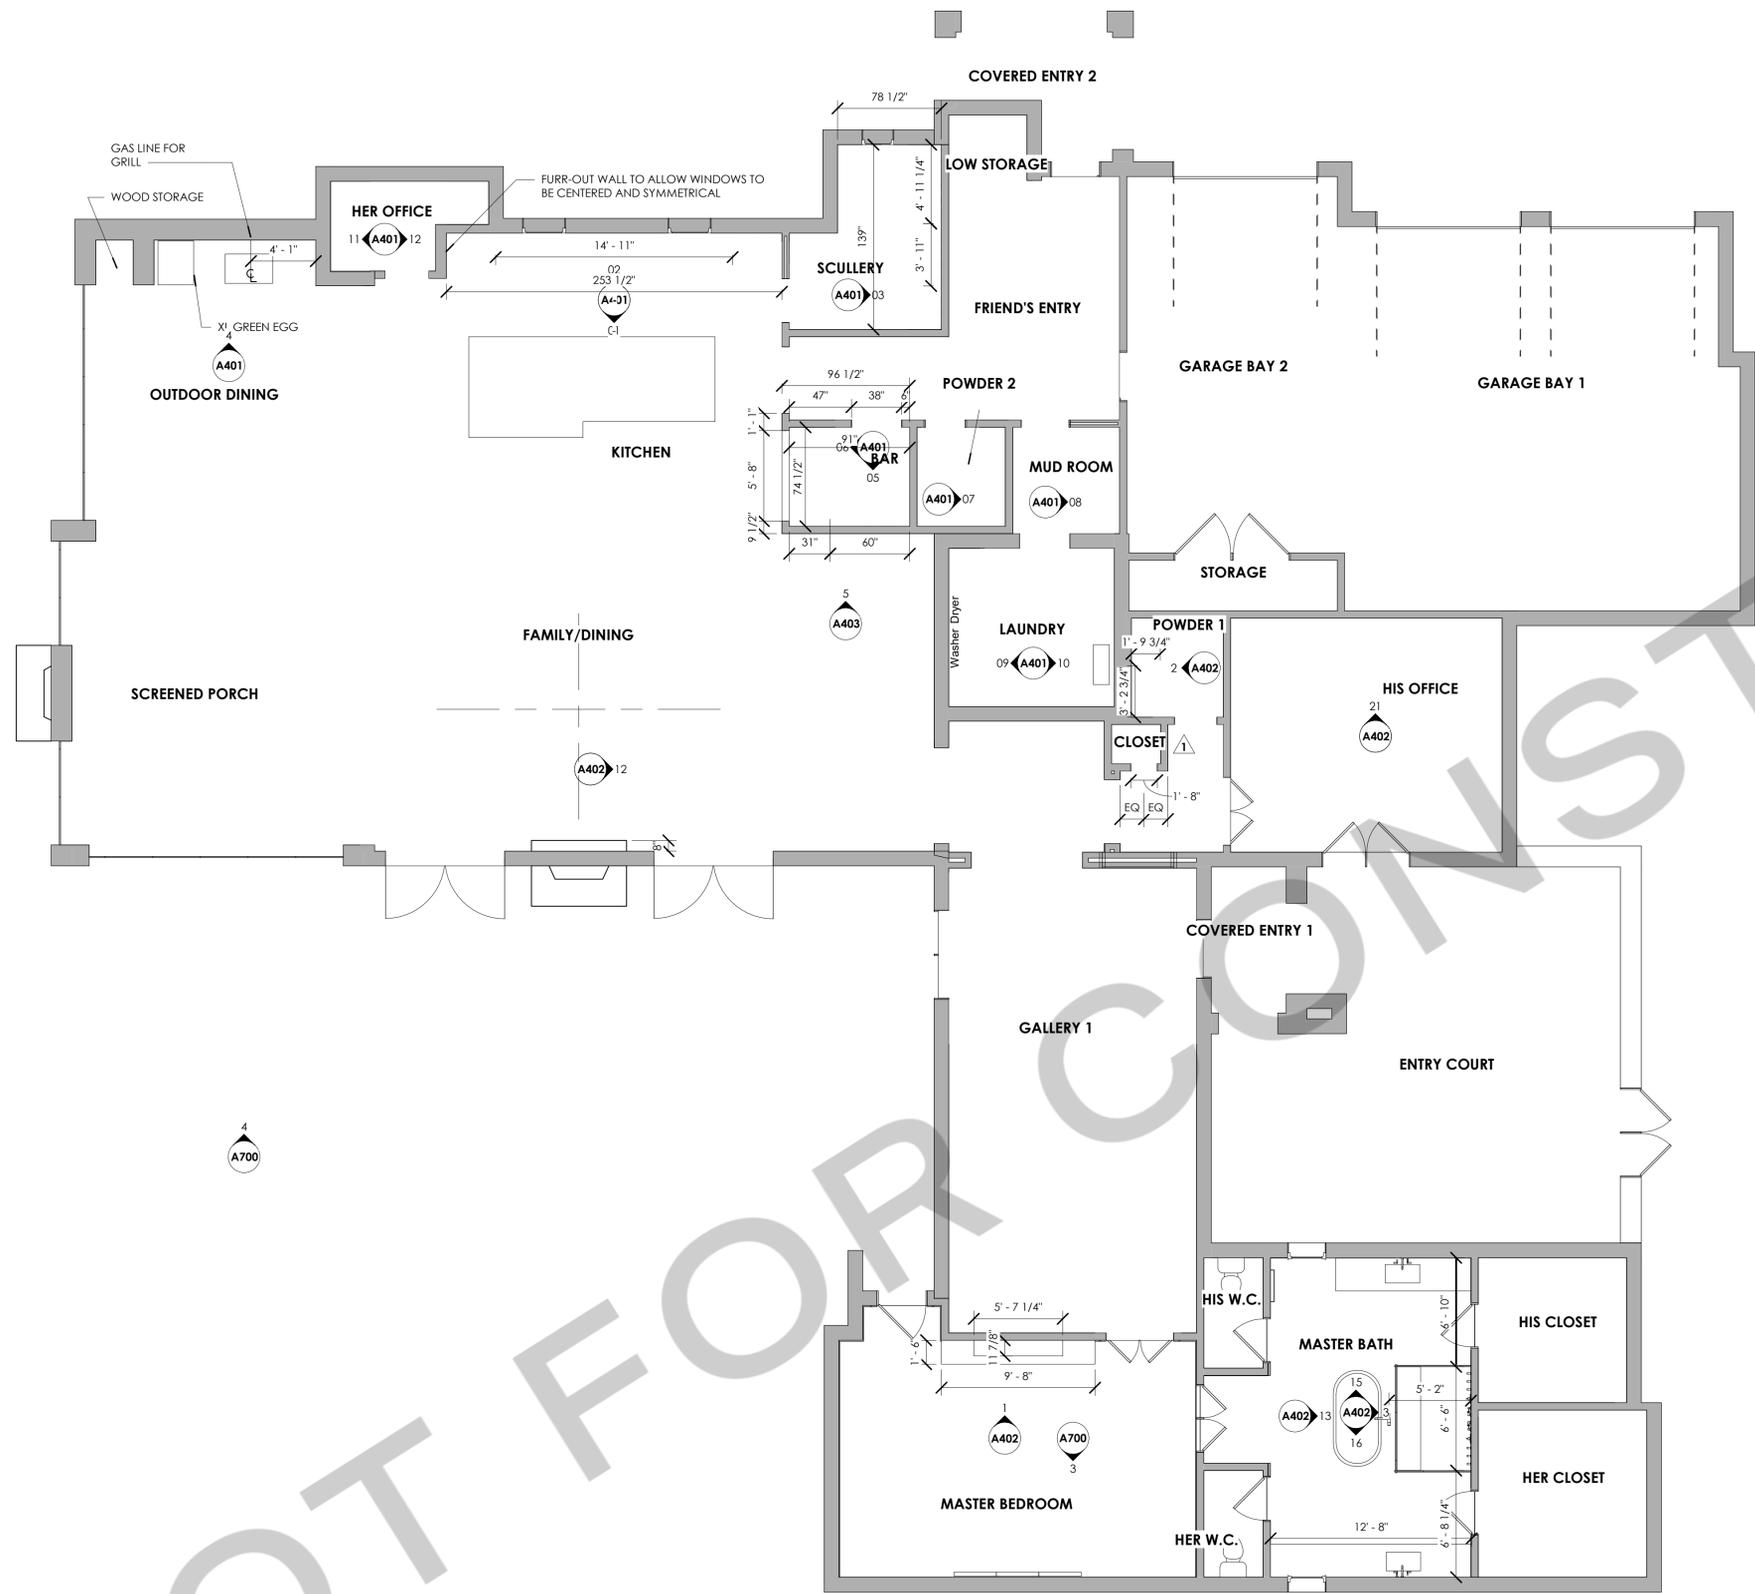

1 LEVEL 1
3/16" = 1'-0"



MURPHY MAUDE
INTERIORS

94 Cumberland Street
Memphis, Tennessee 38112

w: murphymaudeinteriors.com

p: (901) 848-6402

copyright 2021

CLIENT
JOHN AND JANE DOE

PROJECT LOCATION
MEMPHIS TN

PROJECT NAME
PERSONAL RESIDENCE

DATE ISSUED
DRAWING SCALE

AUGUST 10, 2021
As Indicated

DRAWING TITLE
FIRST FLOOR PLAN

REVISIONS:

NUMBER	DATE	DESCRIPTION
1	MARCH 23, 2021	WET BAR, CLOSET DOOR, MEDIA ROOM

DESIGN PHASE
A101

FLOOR PLAN LEGEND

NAME ROOM NAME

WALL

GENERAL NOTES:

DIMENSION STRINGS: DIMENSION FROM FACE OF FINISH TO FACE OF FINISH UNLESS NOTED OTHERWISE.



MURPHY MAUDE
INTERIORS

94 Cumberland Street
Memphis, Tennessee 38112

w: murphymaudeinteriors.com

p: (901) 848-6402

copyright 2021

CLIENT
JOHN AND JANE DOE

PROJECT LOCATION
MEMPHIS TN

PROJECT NAME
PERSONAL RESIDENCE

DATE ISSUED
DRAWING SCALE

AUGUST 10, 2021
As Indicated

DRAWING TITLE
SECOND FLOOR PLAN


REVISIONS:
NUMBER DATE DESCRIPTION

DESIGN PHASE

A102

1 LEVEL 2
3/16" = 1'-0"

NOT FOR CONSTRUCTION

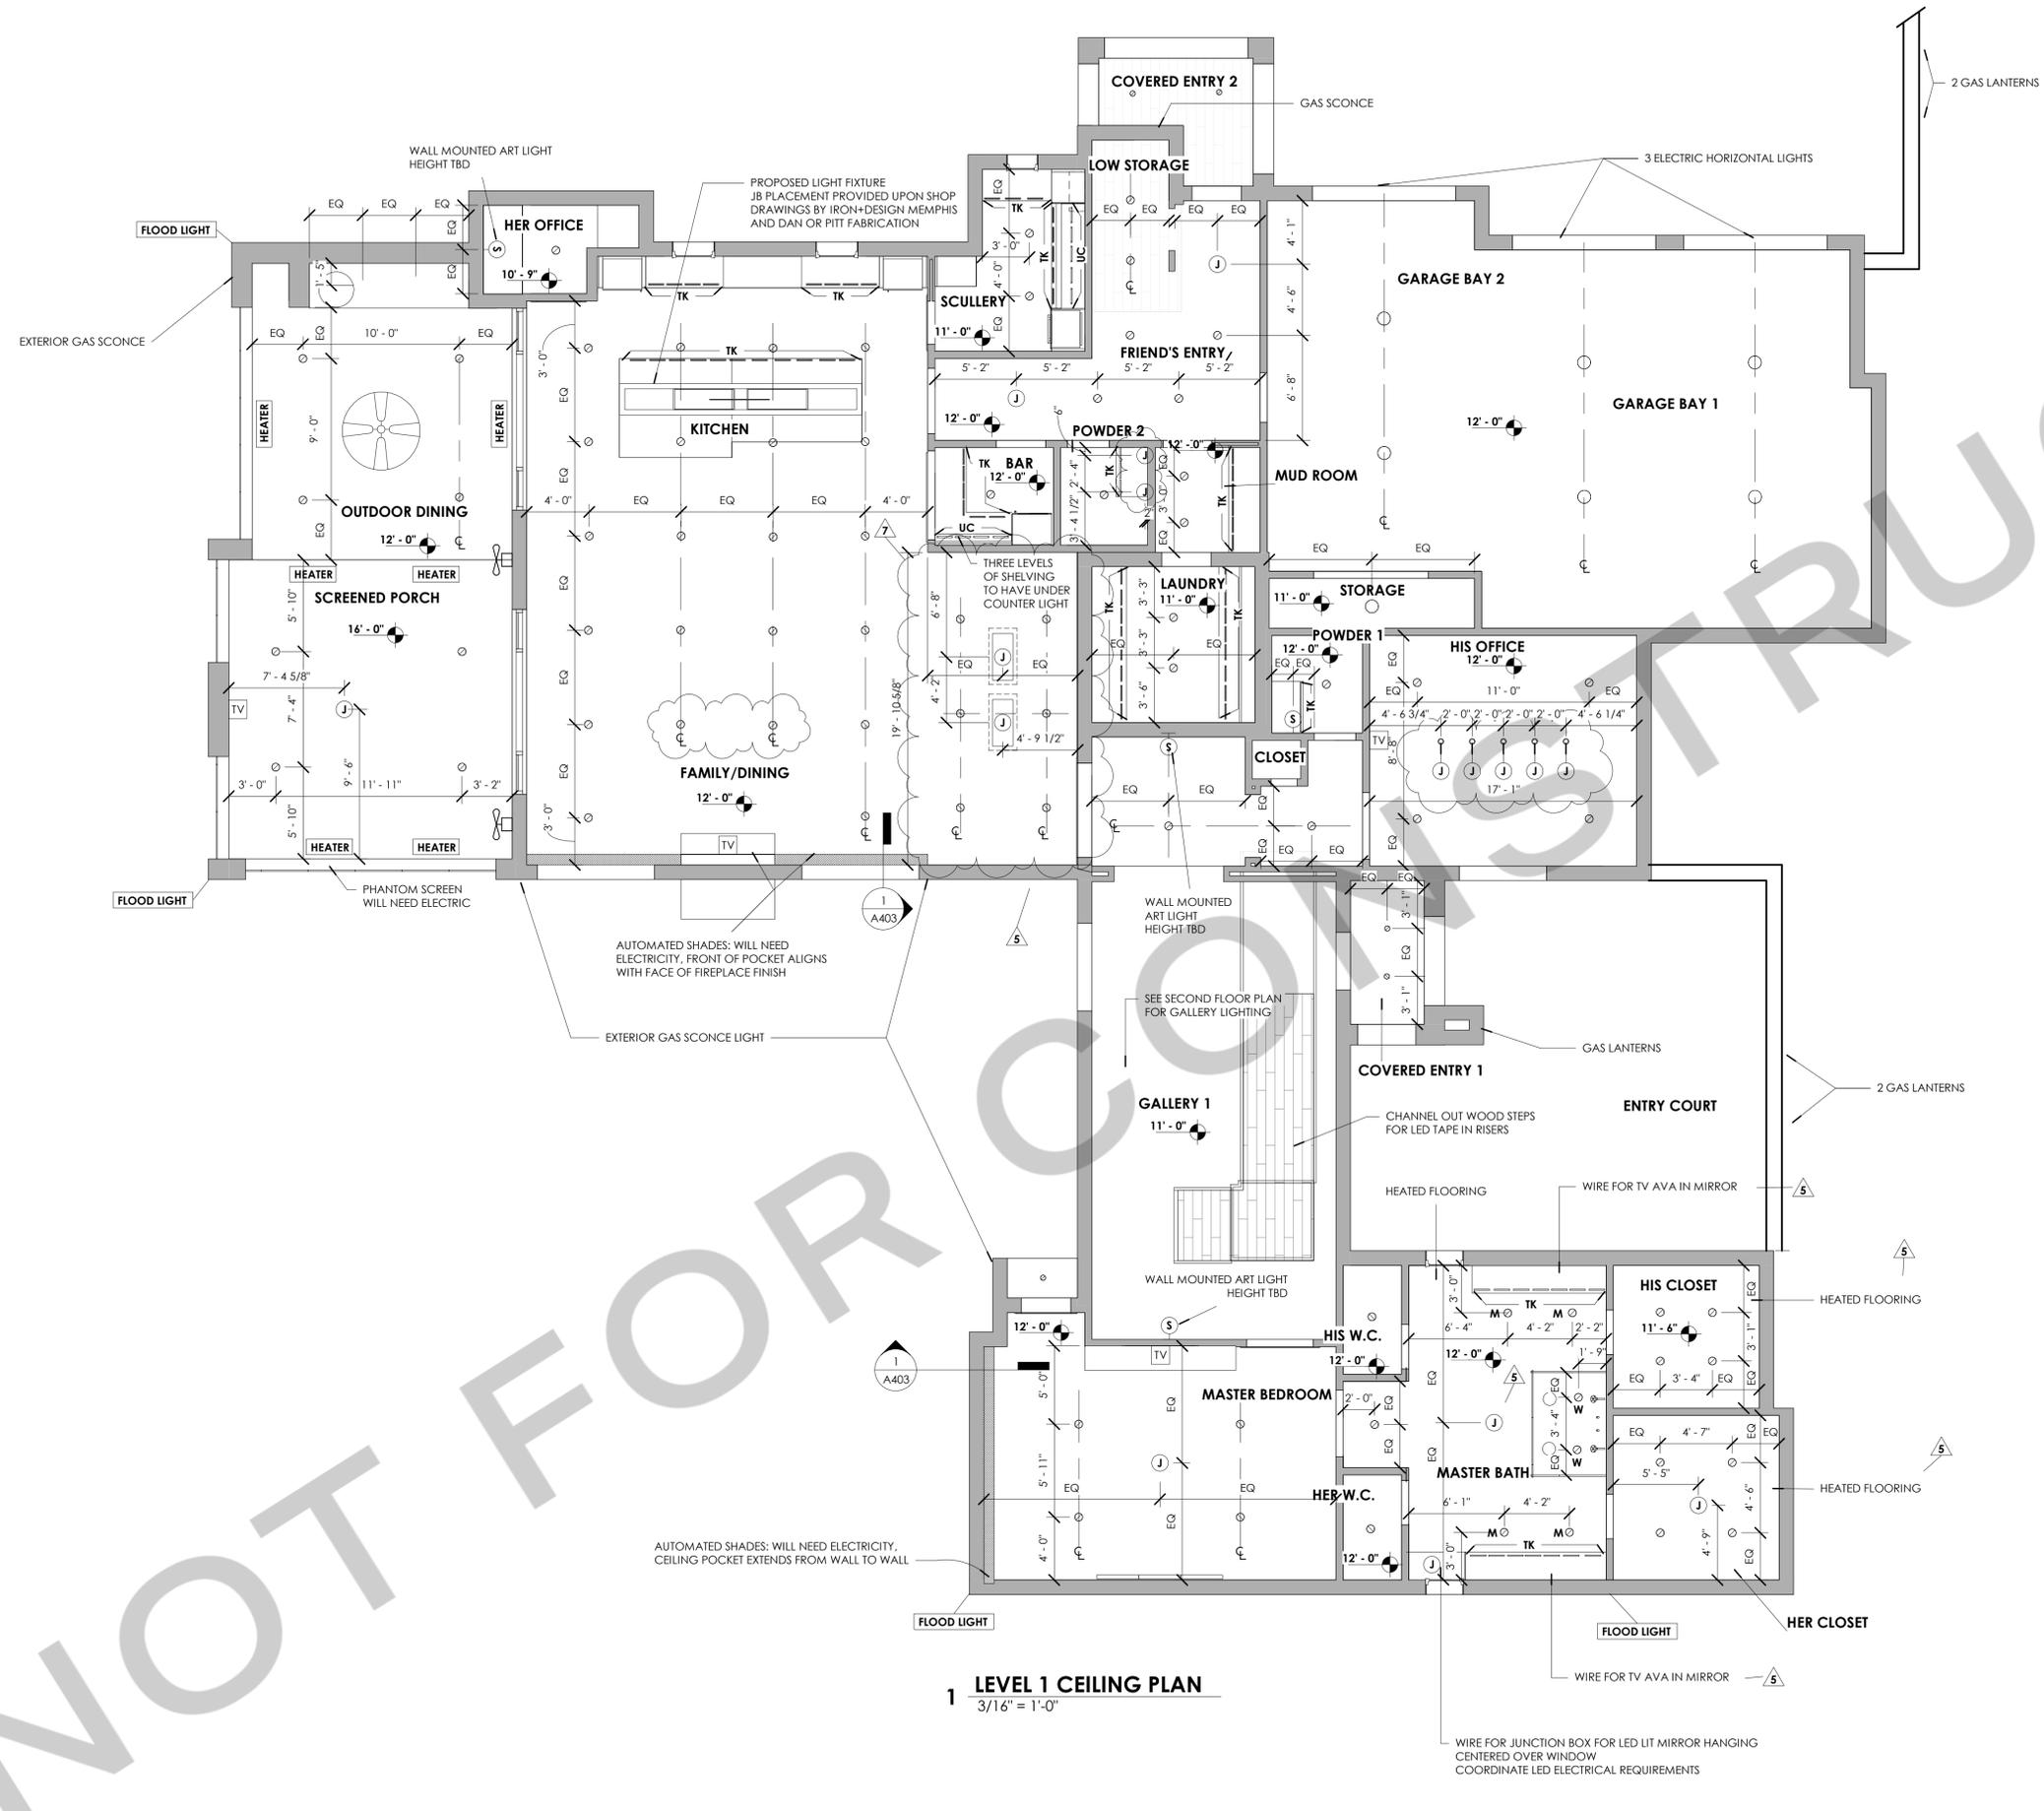

CEILING LEGEND

NAME	ROOM NAME	SYMBOL
1'-0"	CEILING HEIGHT	⊙
UC	UNDER CABINET LIGHTING: COLOR TEMPERATURE: 3000K COLOR RENDERING INDEX: MINIMUM 95 EQUAL TO ALLOY SLIM 5.5 TAILORED LED LIGHT FIXTURE COORDINATE WITH SUNBELT LIGHTING TO PROVIDE MOTION SENSOR SWITCHING	⊖
TK	TOE-KICK LIGHTING: COLOR TEMPERATURE: 3000K COLOR RENDERING INDEX: MINIMUM 95 EQUAL TO ALLOY SLIM 5.5 TAILORED LED LIGHT FIXTURE COORDINATE WITH SUNBELT LIGHTING TO PROVIDE MOTION SENSOR SWITCHING	⊖
⊖	4" RECESSED CAN LIGHT 3,000K, MIN 95 CRI, WHEN LOCATED IN ACCENT CEILING, USE FLANGELESS MODEL W/ BLACK BAFFLE. SPECIFIC MODEL SELECTED BY SUNBELT. ALL CANS TO BE ON DIMMERS	⊖
M	2" MINI RECESSED CAN LIGHT WITH ABOVE SPECS	⊖
W	6" WATERPROOF RECESSED CAN LIGHT WITH EXHAUST FAN UNIT AND ABOVE SPECS	⊖
■	4" SQUARE TRIMLESS INTEGRATED LED LIGHT	■
○	8" SURFACE MOUNTED LIGHT	○
J	JUNCTION BOX	J
⊙	SCONCE WITH THE WALL NOTED IN WHICH THE SCONCE PROJECTS FROM	⊙
⊖	WALL MOUNTED FAN	⊖
⊖	FLOOD LIGHT	⊖
HEATER	61.25" SURFACE MOUNTED HEATER: COORDINATE WITH BISHOP HEARTH & HOME FOR MOUNTING HEIGHTS/INSTRUCTIONS	HEATER
⊖	ISLAND PENDANT LIGHTING: BOTTOM OF PENDANT LIGHTS MOUNTED AT 36" ABOVE COUNTER SURFACE	⊖
⊖	CHANDELIER HEIGHT: BOTTOM OF CHANDELIER MOUNTED AT 7' ABOVE FLOOR. FOR EVERY FOOT OVER 8' CEILINGS, ADD AN ADDITIONAL 3" OF HEIGHT.	⊖
⊖	SWITCHES TO BE MOUNTED AT 42" A.F.F.	⊖
⊖	APPROVED FOR GENERAL WIRING ON 5/17/2021 CLIENT INPUT ANTICIPATED BY END OF WEEK	⊖
⊖	LANDSCAPE LIGHTING TO BE COORDINATED WITH MARLEY FIELDS	⊖
⊖	FOLLOW STANDARD CODE FOR ELECTRICAL OUTLETS, TO BE APPROVED BY CLIENT	⊖



MURPHY MAUDE
INTERIORS

94 Cumberland Street
Memphis, Tennessee 38112
w: murphymaudeinteriors.com
p: (901) 848-6402
copyright 2021

CLIENT
JOHN AND JANE DOE
PROJECT LOCATION
MEMPHIS TN

PROJECT NAME
PERSONAL RESIDENCE

DATE ISSUED
DRAWING SCALE
AUGUST 10, 2021
As Indicated

DRAWING TITLE
FIRST FLOOR CEILING PLAN


REVISIONS:

NUMBER	DATE	DESCRIPTION
2	APRIL 12, 2021	EXTERIOR LIGHTING
5	7/12/2021	REVISION 5
7	07/14/2021	REVISION 7

DESIGN PHASE

A201

1 LEVEL 1 CEILING PLAN
3/16" = 1'-0"

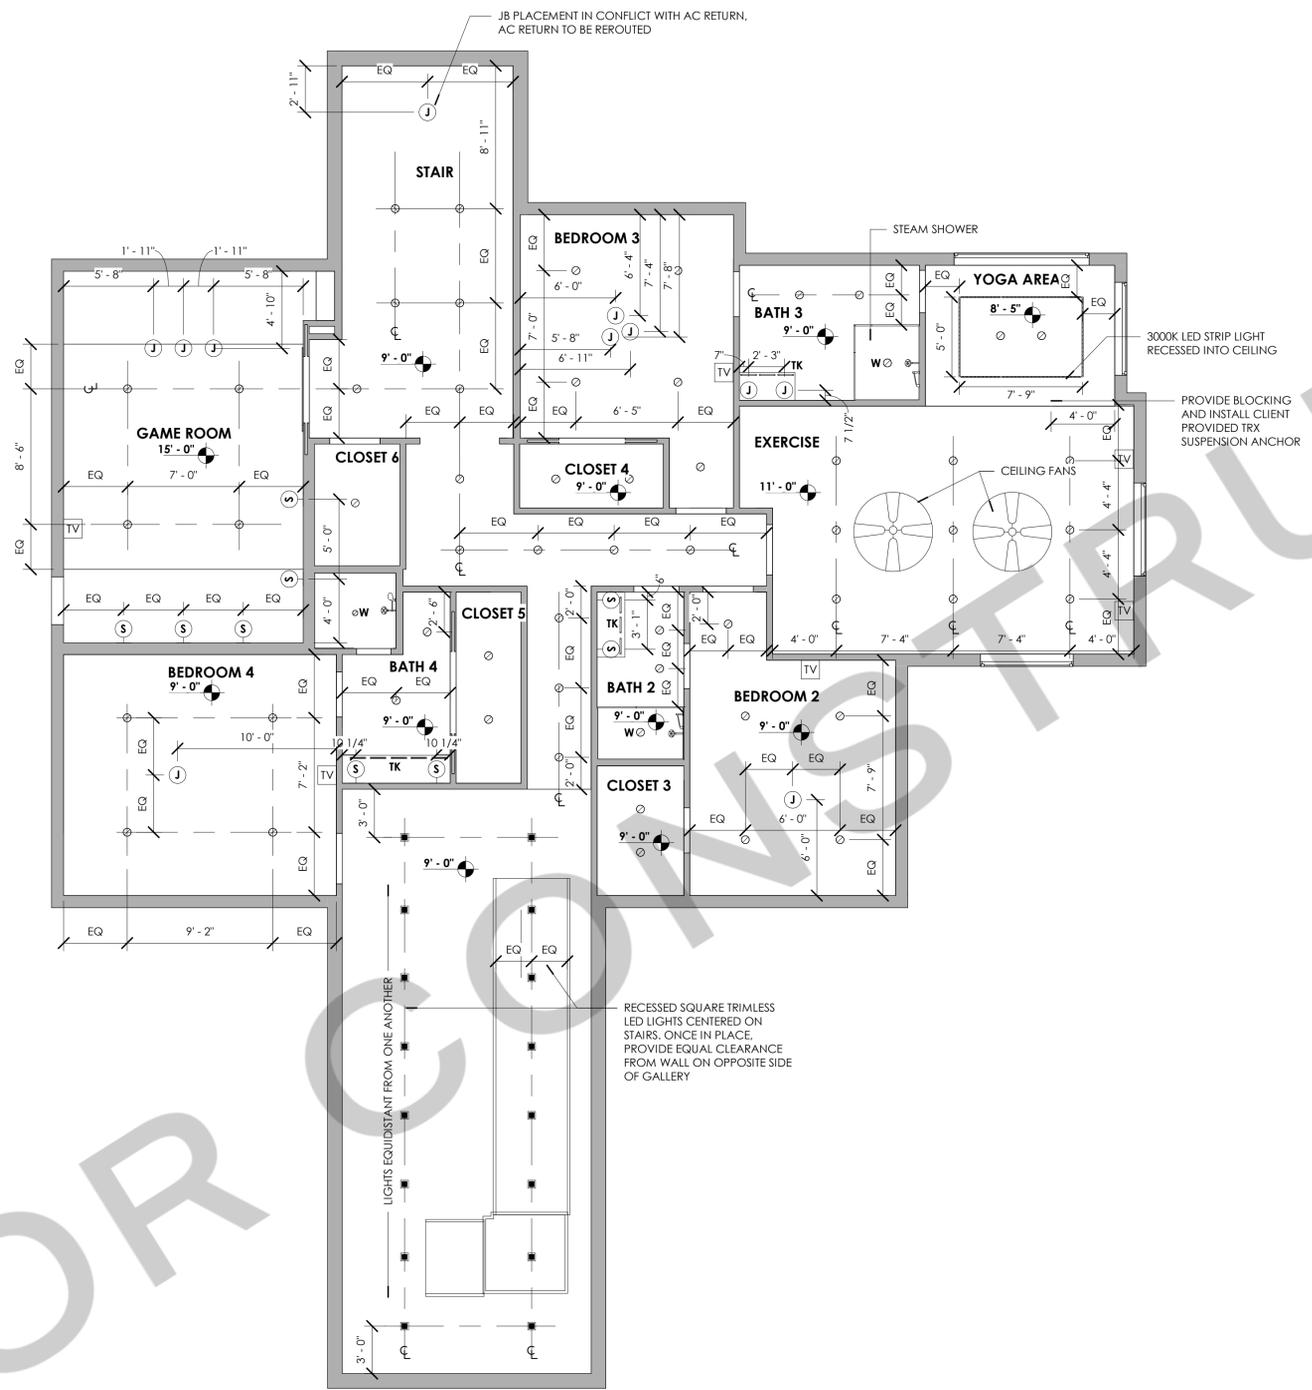

1 LEVEL 2 CEILING PLAN
3/16" = 1'-0"

CEILING LEGEND

NAME	ROOM NAME	
1'-0" UC	CEILING HEIGHT	
UC	UNDER CABINET LIGHTING: COLOR TEMPERATURE: 3000K COLOR RENDERING INDEX: MINIMUM 95 EQUAL TO ALLOY SLIM 5.5 TAILORED LED LIGHT FIXTURE COORDINATE WITH SUNBELT LIGHTING TO PROVIDE MOTION SENSOR SWITCHING	
TK	TOE-KICK LIGHTING: COLOR TEMPERATURE: 3000K COLOR RENDERING INDEX: MINIMUM 95 EQUAL TO ALLOY SLIM 5.5 TAILORED LED LIGHT FIXTURE COORDINATE WITH SUNBELT LIGHTING TO PROVIDE MOTION SENSOR SWITCHING	
TK	4" RECESSED CAN LIGHT 3000K, MIN 95 CRI. WHEN LOCATED IN ACCENT CEILING, USE FLANGELESS MODEL W/ BLACK BAFFLE. SPECIFIC MODEL SELECTED BY SUNBELT. ALL CANS TO BE ON DIMMERS	
M	2" MINI RECESSED CAN LIGHT WITH ABOVE SPECS	
W	6" WATERPROOF RECESSED CAN LIGHT WITH EXHAUST FAN UNIT AND ABOVE SPECS	
■	4" SQUARE TRIMLESS INTEGRATED LED LIGHT	
○	8" SURFACE MOUNTED LIGHT	
Ⓝ	JUNCTION BOX	
Ⓢ	SCONCE WITH THE WALL NOTED IN WHICH THE SCONCE PROJECTS FROM	
□	WALL MOUNTED FAN	
Ⓢ	FLOOD LIGHT	
HEATER	61.25" SURFACE MOUNTED HEATER: COORDINATE WITH BISHOP HEARTH & HOME FOR MOUNTING HEIGHTS/INSTRUCTIONS	
	ISLAND PENDANT LIGHTING: BOTTOM OF PENDANT LIGHTS MOUNTED AT 36" ABOVE COUNTER SURFACE	
	CHANDELIER HEIGHT: BOTTOM OF CHANDELIER MOUNTED AT 7' ABOVE FLOOR. FOR EVERY FOOT OVER 8' CEILINGS, ADD AN ADDITIONAL 3" OF HEIGHT.	
	SWITCHES TO BE MOUNTED AT 42" A.F.F.	
	APPROVED FOR GENERAL WIRING ON 5/17/2021 CLIENT INPUT ANTICIPATED BY END OF WEEK	
	LANDSCAPE LIGHTING TO BE COORDINATED WITH MARLEY FIELDS	
	FOLLOW STANDARD CODE FOR ELECTRICAL OUTLETS, TO BE APPROVED BY CLIENT	



94 Cumberland Street
Memphis, Tennessee 38112

w: murphymaudeinteriors.com

p: (901) 848-6402

copyright 2021

CLIENT: JOHN AND JANE DOE
PROJECT LOCATION: MEMPHIS TN

PROJECT NAME: PERSONAL RESIDENCE

DATE ISSUED: AUGUST 10, 2021
DRAWING SCALE: As Indicated


DRAWING TITLE: **SECOND FLOOR CEILING PLAN**

REVISIONS:

NUMBER	DATE	DESCRIPTION

DESIGN PHASE: **A202**

NOT FOR CONSTRUCTION

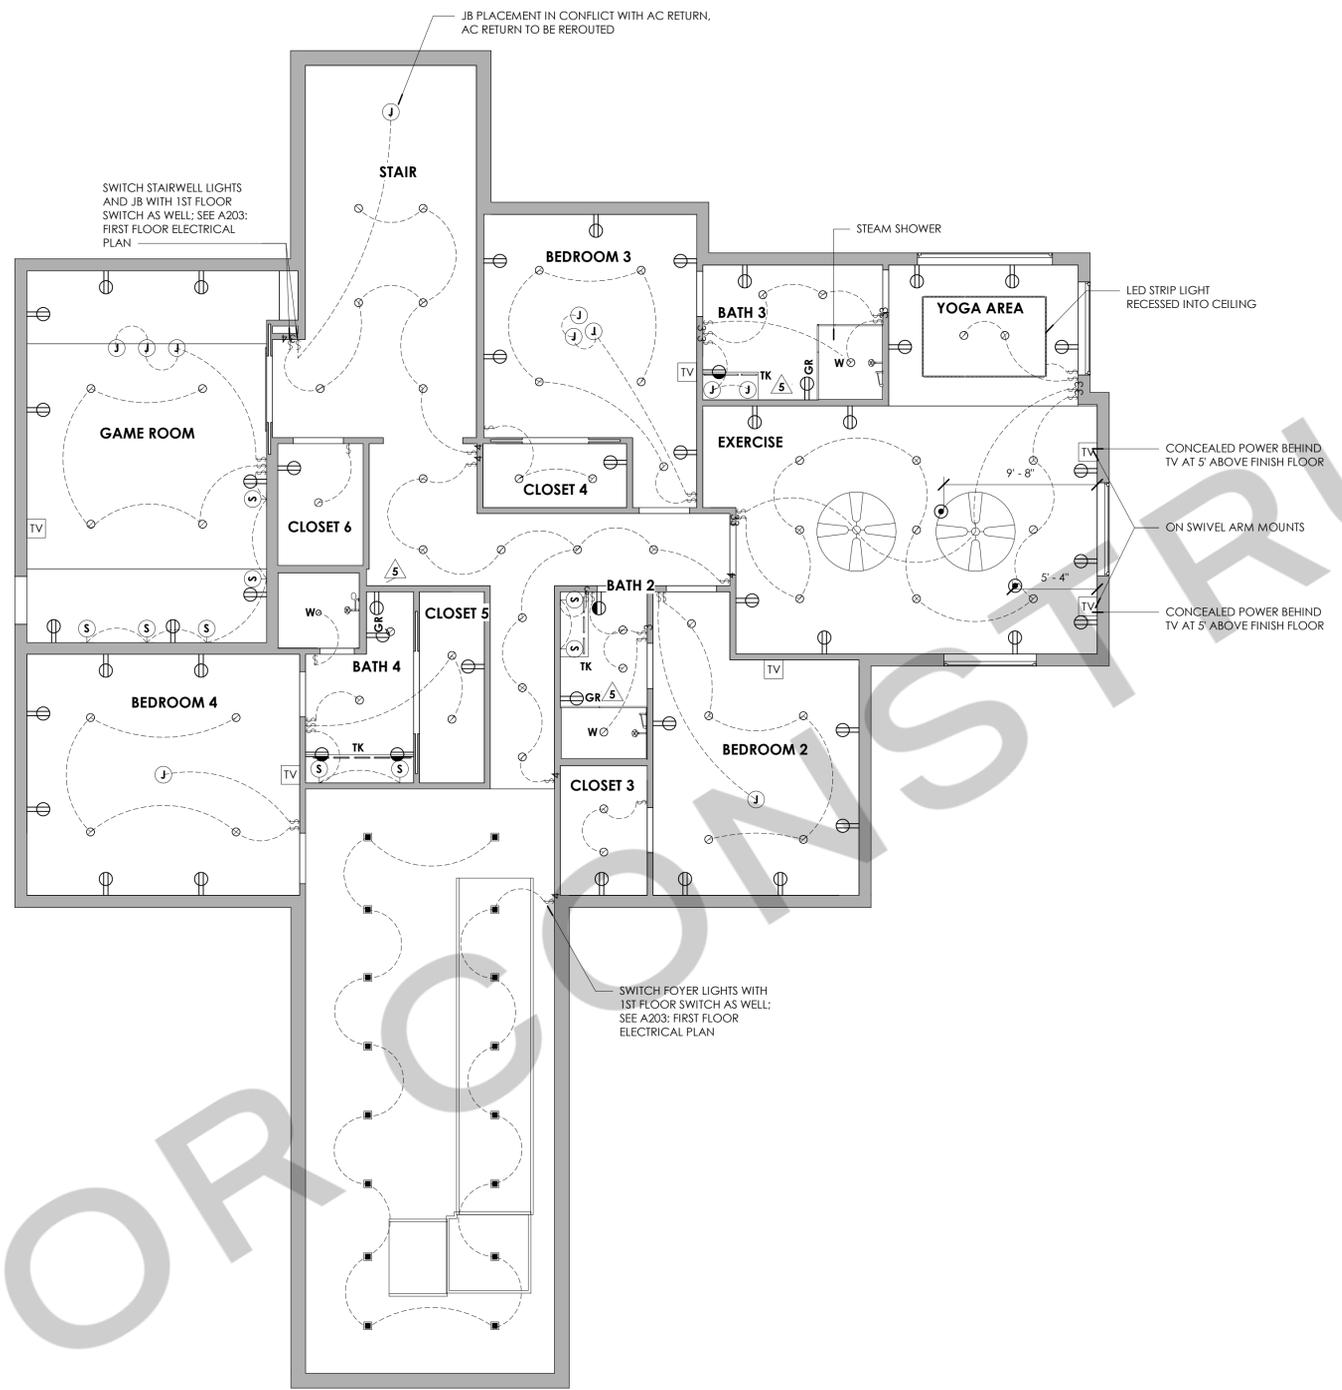

ELECTRICAL SYMBOLS LEGEND

- F EQUAL TO DESIGNMOD SMOOTHLINE FLUSH-MOUNT WALL PLATE RECEPTACLE
- RECEPTACLE WALL DUPLEX - 18" TO BOTTOM OF OUTLET AFF U.N.O.
- GR GFCI RECEPTACLE WALL DUPLEX - 12" AFF U.N.O.
- RECEPTACLE WALL DUPLEX - 42" AFF U.N.O.
- RECEPTACLE INTEGRATED W/ CABINET DESIGN - SEE CABINET ELEVATIONS FOR EXACT LOCATION
- FLOOR BOX DUPLEX OUTLET
- TV + POWER + DATA

- NOTES:
- OUTDOOR OUTLETS OR ADJACENT TO WATER SOURCE SHALL BE GFCI.
 - PROVIDE ADEQUATE AMPERAGE PER EQUIPMENT



MURPHY MAUDE
INTERIORS

94 Cumberland Street
Memphis, Tennessee 38112

w: murphymaudeinteriors.com

p: (901) 848-6402

copyright 2021

CLIENT: JOHN AND JANE DOE
PROJECT LOCATION: MEMPHIS TN

PROJECT NAME: PERSONAL RESIDENCE

DATE ISSUED: AUGUST 10, 2021
DRAWING SCALE: As Indicated

DRAWING TITLE: **SECOND FLOOR ELECTRICAL PLAN**

REVISIONS:

NUMBER	DATE	DESCRIPTION
5	7/12/2021	REVISION 5

DESIGN PHASE

A204

1 LEVEL 2 ELECTRICAL PLAN
3/16" = 1'-0"

NOT FOR CONSTRUCTION



COUTNERTOP SCHEDULE				
ROOM NAME	FAMILY	MANUFACTURER	DESCRIPTION	COMMENTS
BATH 2	BATH 2 COUNTERTOP MATERIAL	ENIGMA SURFACES	GIZA	
BATH 3	BATH 3 COUNTERTOP	ENIGMA SURFACES	GIZA	
BATH 4	BATH 4 COUNTERTOP	ENIGMA SURFACES	GIZA	
HER OFFICE	HER OFFICE COUNTERTOP	ENIGMA SURFACES	GIZA	
HER W.C.	Bath_Accessory-Brizo-Litze-Tissue_Holder-695035	BRIZO Kitchen and Bath Company	Tissue Holder	
KITCHEN	KITCHEN PERIMETER WALL COUNTERTOP	DEKTON	FOSSIL	
KITCHEN	ISLAND MATERIAL	OHM	STATUARIO LINCOLN MARBLE	
LAUNDRY	Washer-Front_Load		Front Load Washer	
LAUNDRY	Dryer-Front_Load		Front Load Dryer	
MASTER BATH	MASTER BATHROOM	ATLAS PLAN	CALACATTA ORO POLISHED	
MASTER BATH	692498_Levoir Towel_Bar (1)	Brizo	Towel Bar	
MUD ROOM	MUD ROOM COUNTERTOP	ENIGMA SURFACES	EASTERN	
POWDER 1	POWDER 1 MATERIAL	ARTISTIC TILE	ARABESCATO VAGLI MARBLE SLAB 3/4" POLISHED STONE	
POWDER 2	POWDER 2 MATERIAL		CONCRETE	
SCULLERY	SCULLERY COUNTERTOP	DEKTON	FOSSIL	
SCULLERY				

PAINT+WALLCOVERING LEGEND

- NAME ROOM NAME**
- FINISH TYPE. LEADERS SHOW EXTENTS OF FINISH
- PAINT COLORS:**
- WALLS/TRIM: ALL WALLS AND TRIM ARE BENJAMIN MOORE OC-65 CHANTILLY LACE UNLESS NOTED OTHERWISE SW 7069 IRON ORE
 - DOORS/WINDOWS: SW 7069 IRON ORE
 - CEILINGS: 50% OF THE WALL/TRIM COLOR.
- PAINT FINISHES:**
- TRIM AND DOORS/WINDOWS: SATIN
 - WALLS: EGGSHELL
 - CEILINGS: FLAT
- WALLCOVERINGS:**
- DETAILED INFO HERE



PAINT DETAILS

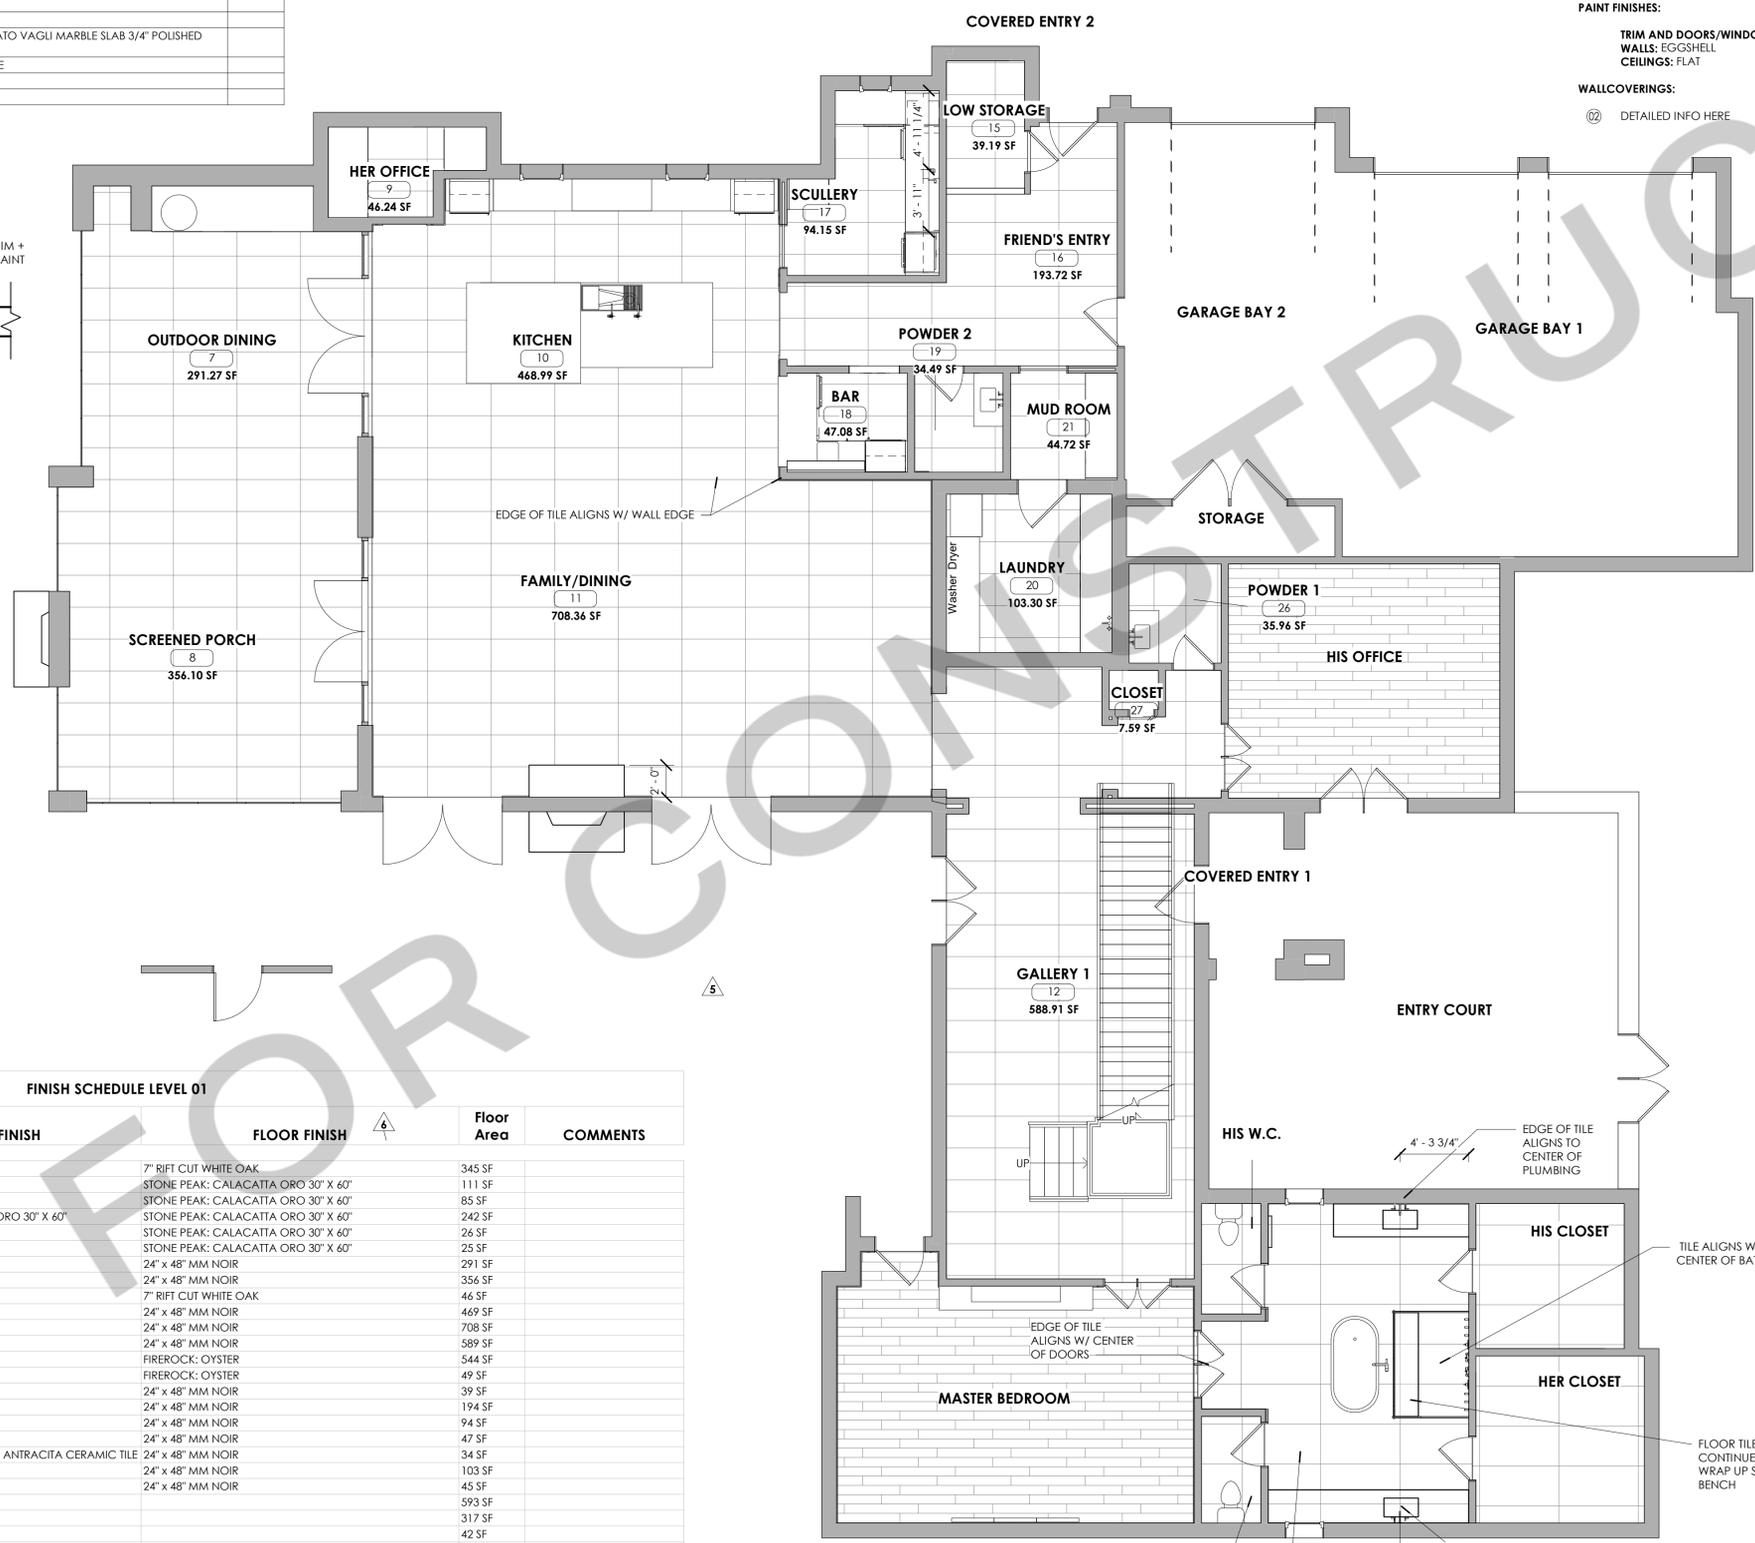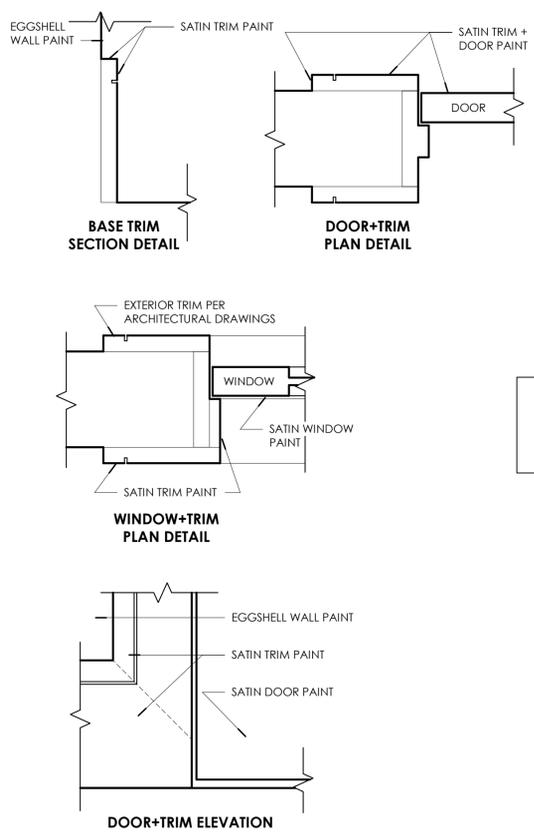

FINISH SCHEDULE LEVEL 01						
ROOM NAME	ROOM NUMBER	CEILING FINISH	WALL FINISH	FLOOR FINISH	Floor Area	COMMENTS
MASTER BEDROOM	1			7" RIFT CUT WHITE OAK	345 SF	
HER CLOSET	2		PAINT	STONE PEAK: CALACATTA ORO 30" X 60"	111 SF	
HIS CLOSET	3		PAINT	STONE PEAK: CALACATTA ORO 30" X 60"	85 SF	
MASTER BATH	4		STONE PEAK: CALACATTA ORO 30" X 60"	STONE PEAK: CALACATTA ORO 30" X 60"	242 SF	
HIS W.C.	5		PAINT	STONE PEAK: CALACATTA ORO 30" X 60"	26 SF	
HER W.C.	6		PAINT	STONE PEAK: CALACATTA ORO 30" X 60"	25 SF	
OUTDOOR DINING	7			24" x 48" MM NOIR	291 SF	
SCREENED PORCH	8			24" x 48" MM NOIR	356 SF	
HER OFFICE	9			7" RIFT CUT WHITE OAK	46 SF	
KITCHEN	10		DEKTON: FOSSIL	24" x 48" MM NOIR	469 SF	
FAMILY/DINING	11			24" x 48" MM NOIR	708 SF	
GALLERY 1	12			24" x 48" MM NOIR	589 SF	
ENTRY COURT	13			FIREROCK: OYSTER	544 SF	
COVERED ENTRY 1	14			FIREROCK: OYSTER	49 SF	
LOW STORAGE	15			24" x 48" MM NOIR	39 SF	
FRIEND'S ENTRY	16			24" x 48" MM NOIR	194 SF	
SCULLERY	17		DEKTON: FOSSIL	24" x 48" MM NOIR	94 SF	
BAR	18			24" x 48" MM NOIR	47 SF	
POWDER 2	19		FLOOR AND DECOR: GALA ANTRACITA CERAMIC TILE	24" x 48" MM NOIR	34 SF	
LAUNDRY	20			24" x 48" MM NOIR	103 SF	
MUD ROOM	21			24" x 48" MM NOIR	45 SF	
GARAGE BAY 1	22			593 SF		
GARAGE BAY 2	23			317 SF		
STORAGE	24			42 SF		
HIS OFFICE	25			7" RIFT CUT WHITE OAK	251 SF	
POWDER 1	26			24" x 48" MM NOIR	36 SF	
CLOSET	27			24" x 48" MM NOIR	8 SF	
COVERED ENTRY 2	28			FIREROCK: OYSTER	73 SF	

1 LEVEL 1 FLOOR FINISH PLAN
3/16" = 1'-0"



94 Cumberland Street
Memphis, Tennessee 38112
w: murphymaudeinteriors.com
p: (901) 848-6402
copyright 2021

CLIENT: JOHN AND JANE DOE
PROJECT LOCATION: MEMPHIS TN

PROJECT NAME: PERSONAL RESIDENCE

DATE ISSUED: AUGUST 10, 2021
DRAWING SCALE: As Indicated


DRAWING TITLE: FIRST FLOOR FINISH PLAN

REVISIONS:	NUMBER	DATE	DESCRIPTION
	3	06/09/2021	REVISION 3
	5	7/12/2021	REVISION 5
	6	07/12/2021	REVISION 6

DESIGN PHASE
A301

FINISH SCHEDULE LEVEL 02						
ROOM NAME	ROOM NUMBER	CEILING FINISH	WALL FINISH	FLOOR FINISH	Area	COMMENTS
BATH 4	29		TILE BAR: KASOL ROMA MIRRORRED GLASS MOSAIC	TILE BAR: CALACATTA ORO 12X24HONED MARBLE TILE, MIR: TUSCANY FIESOLE CALACATTA GOLD HONED	66 SF	
CLOSET 5	30			7" RIFT CUT WHITE OAK	49 SF	
CLOSET 3	31			7" RIFT CUT WHITE OAK	44 SF	
BEDROOM 2	32			7" RIFT CUT WHITE OAK	212 SF	
BATH 2	33		ZIA TILE: LOS FELIZ 8X8 CONCRETE TILE	SOLI STONE: HOSHI FRO-002 BLACK	39 SF	
EXERCISE	34			CORK FLOOR: GRANORTE RECOLOUR SLATE GRAY 216 111 052	369 SF	
BATH 3	35		TILE BAR: KOMOREBI MINERAL ICE GLASS TILE, FOGELMAN.LIA ESSENTIALS 12X24 MANHATTEN NEW YORK CONCRETE	LIA ESSENTIALS 12X24 MANHATTEN NEW YORK CONCRETE, FLOOR AND DECOR: MARAVILLABIANCO ORION HEXAGON HONED MARBLE MOSAIC	76 SF	
BEDROOM 3	36			7" RIFT CUT WHITE OAK	205 SF	
CLOSET 6	37			7" RIFT CUT WHITE OAK	41 SF	
YOGA AREA	38			CORK FLOOR: GRANORTE RECOLOUR SLATE GRAY 216 111 052	103 SF	
CLOSET 4	39			7" RIFT CUT WHITE OAK	36 SF	
GAME ROOM	40			7" RIFT CUT WHITE OAK	357 SF	
BEDROOM 4	41			7" RIFT CUT WHITE OAK	259 SF	
LANDING	42			7" RIFT CUT WHITE OAK	459 SF	
STAIR	43			7" RIFT CUT WHITE OAK	140 SF	

COUTNERTOP SCHEDULE				
ROOM NAME	FAMILY	MANUFACTURER	DESCRIPTION	COMMENTS
BATH 2	BATH 2 COUNTERTOP MATERIAL	ENIGMA SURFACES	GIZA	
BATH 3	BATH 3 COUNTERTOP	ENIGMA SURFACES	GIZA	
BATH 4	BATH 4 COUNTERTOP	ENIGMA SURFACES	GIZA	
HER OFFICE	HER OFFICE COUNTERTOP	ENIGMA SURFACES	GIZA	
HER W.C.	Bath_Accessory-Brizo-Litze-Tissue_Holder-695035	BRIZO Kitchen and Bath Company	Tissue Holder	
KITCHEN	KITCHEN PERIMETER WALL COUNTERTOP	DEKTON	FOSSIL	
KITCHEN	ISLAND MATERIAL	OHM	STATUARIO LINCOLN MARBLE	
LAUNDRY	Washer-Front_Load		Front Load Washer	
LAUNDRY	Dryer-Front_Load		Front Load Dryer	
MASTER BATH	MASTER BATHROOM	ATLAS PLAN	CALACATTA ORO POLISHED	
MASTER BATH	692498_Levoir Towel_Bar (1)	Brizo	Towel Bar	
MUD ROOM	MUD ROOM COUNTERTOP	ENIGMA SURFACES	EASTERN	
POWDER 1	POWDER 1 MATERIAL	ARTISTIC TILE	ARABESCATO VAGLI MARBLE SLAB 3/4" POLISHED STONE	
POWDER 2	POWDER 2 MATERIAL		CONCRETE	
SCULLERY	SCULLERY COUNTERTOP	DEKTON	FOSSIL	
SCULLERY	DW2450_rfg			

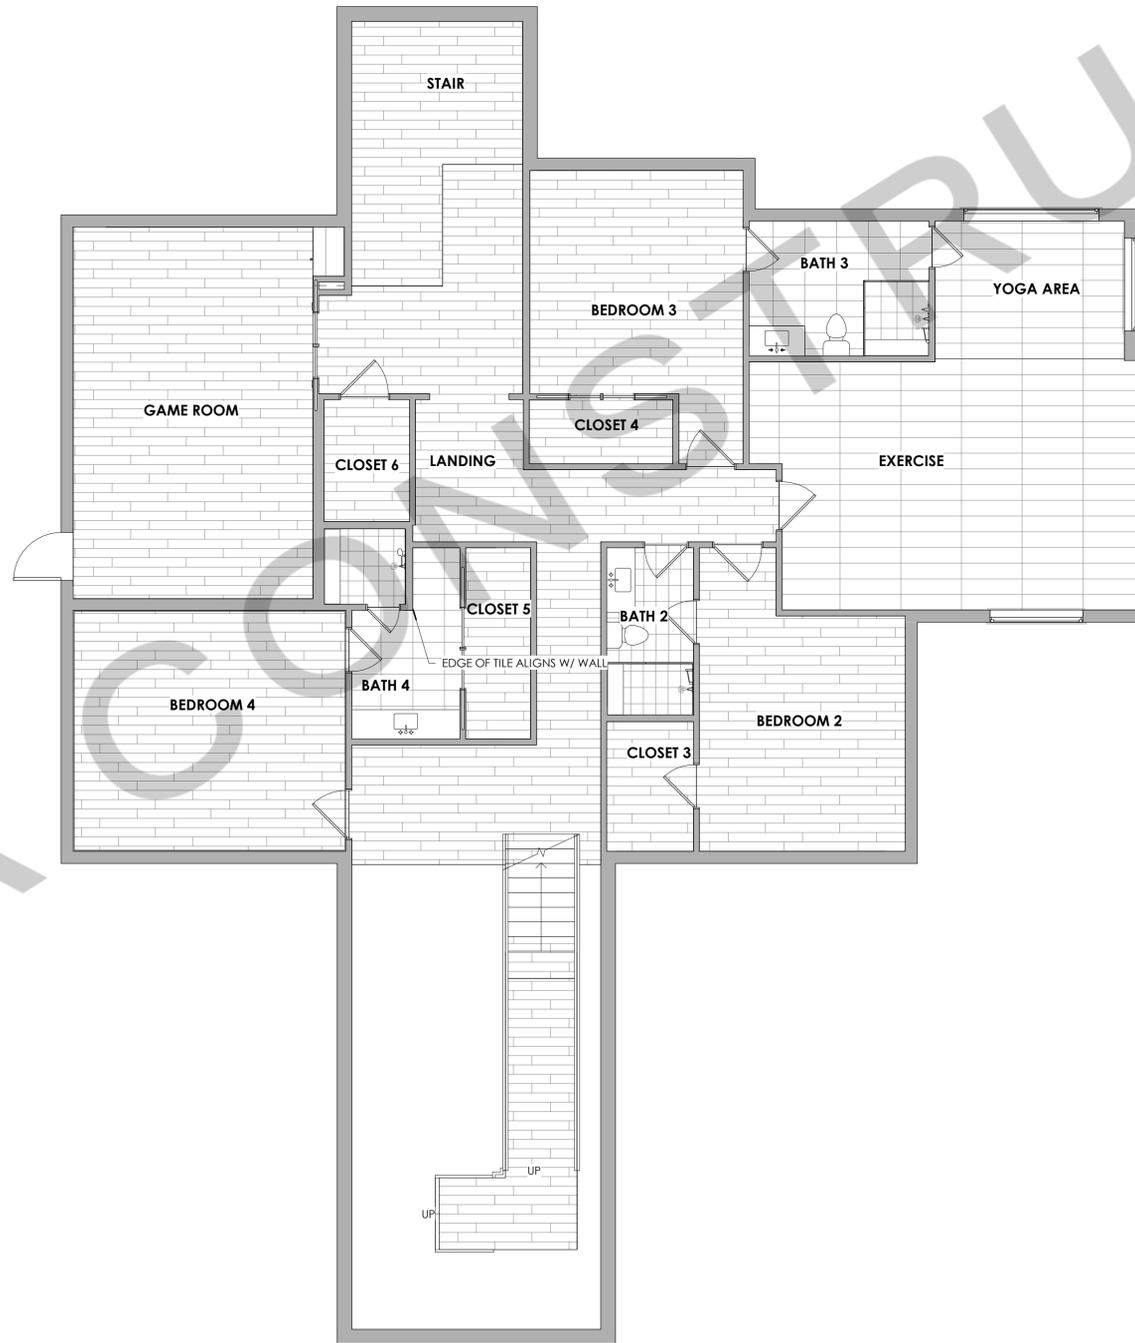

LEVEL 2 FLOOR FINISH PLAN
3/16" = 1'-0"

PAINT+WALLCOVERING LEGEND

- NAME ROOM NAME**
- FINISH TYPE.** LEADERS SHOW EXTENTS OF FINISH
- PAINT COLORS:**
- ① **WALLS/TRIM: ALL WALLS AND TRIM ARE BENJAMIN MOORE OC-65 CHANTILLY LACE UNLESS NOTED OTHERWISE**
SW 7069 IRON ORE
 - DOORS/WINDOWS:**
SW 7069 IRON ORE
 - CEILINGS: 50% OF THE WALL/TRIM COLOR.**
- PAINT FINISHES:**
- TRIM AND DOORS/WINDOWS: SATIN**
 - WALLS: EGG-SHELL**
 - CEILINGS: FLAT**
- WALLCOVERINGS:**
- ② DETAILED INFO HERE



94 Cumberland Street
Memphis, Tennessee 38112

w: murphymaudeinteriors.com

p: (901) 848-6402

copyright 2021

CLIENT: JOHN AND JANE DOE
PROJECT LOCATION: MEMPHIS TN

PROJECT NAME: PERSONAL RESIDENCE

DATE ISSUED: AUGUST 10, 2021
DRAWING SCALE: As Indicated


DRAWING TITLE: **SECOND FLOOR FINISH PLAN**

REVISIONS:	NUMBER	DATE	DESCRIPTION
	5	7/12/2021	REVISION 5


DESIGN PHASE

A302


NOT FOR CONSTRUCTION

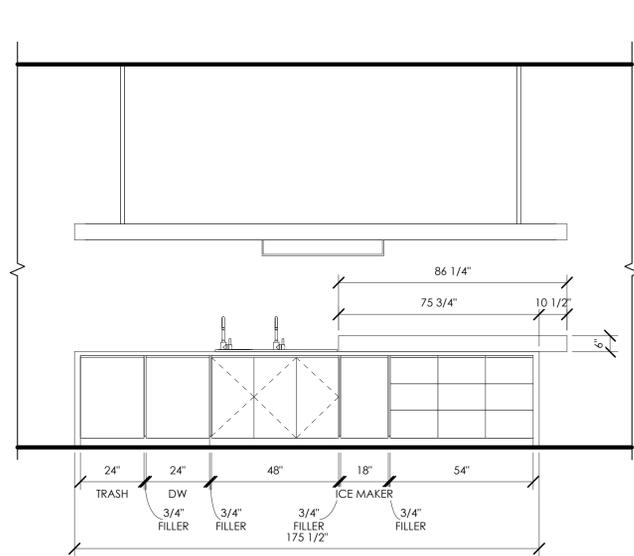


01 INTERIOR ISLAND
3/8" = 1'-0"

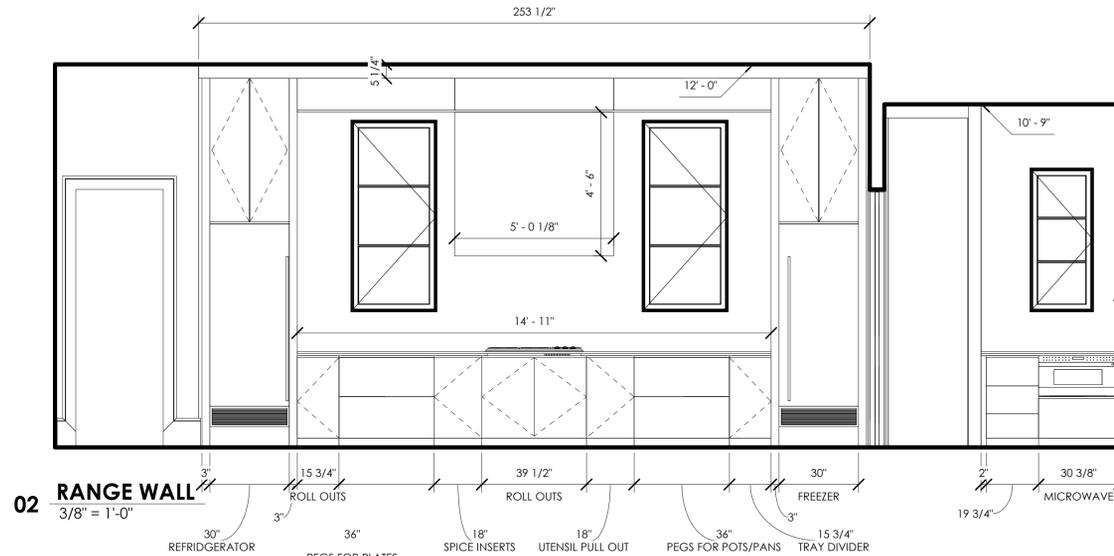


02 RANGE WALL
3/8" = 1'-0"

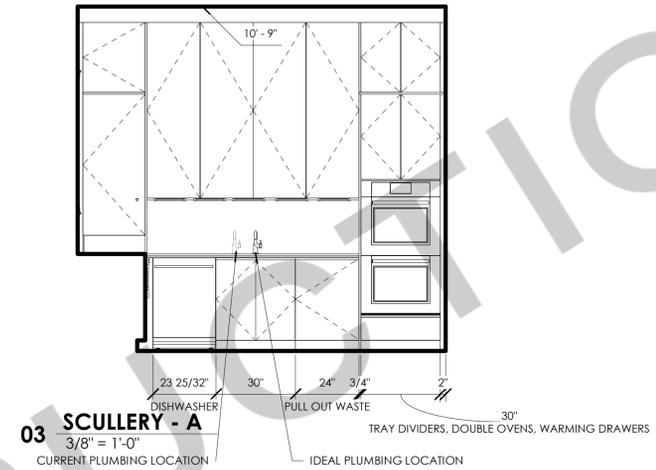


03 SCULLERY - A
3/8" = 1'-0"

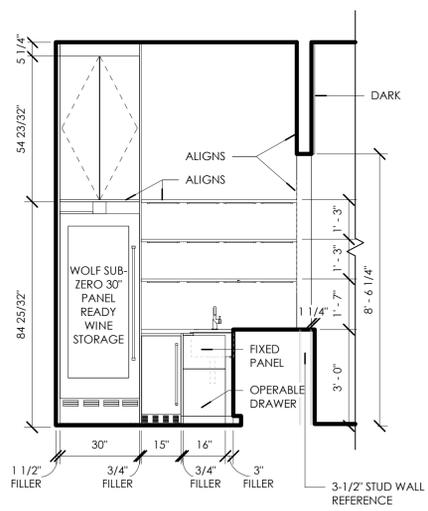

05 BAR OPTION VIEW 1
3/8" = 1'-0"

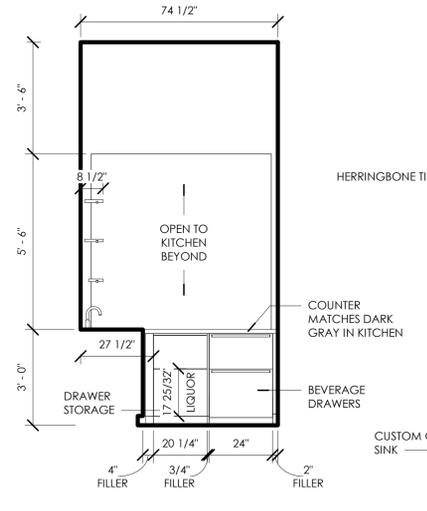


06 BAR OPTION VIEW 2
3/8" = 1'-0"

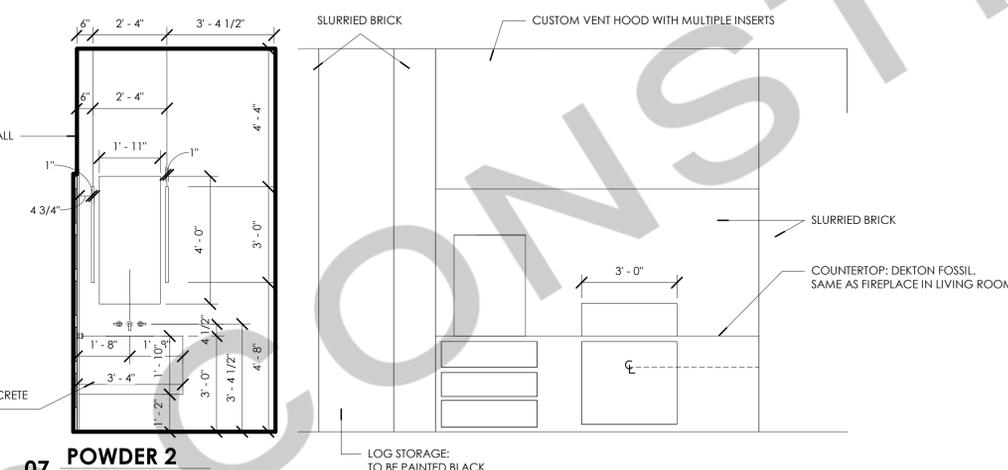


07 POWDER 2
3/8" = 1'-0"


GRILLING PORCH BUILT IN

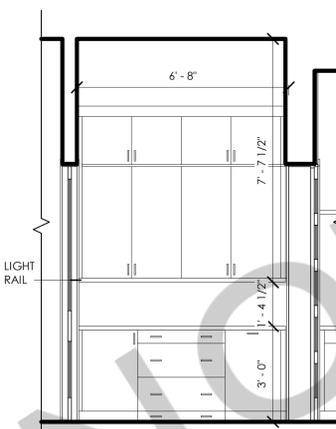


08 MUD ROOM
3/8" = 1'-0"

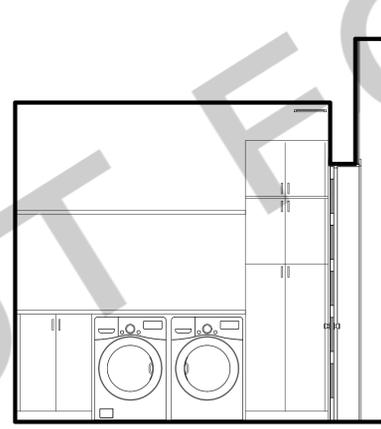


09 LAUNDRY_A
3/8" = 1'-0"

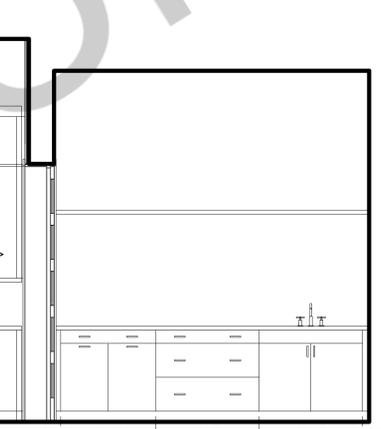

10 LAUNDRY_B
3/8" = 1'-0"

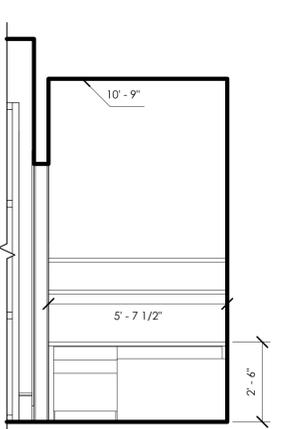

11 HER OFFICE_A
3/8" = 1'-0"

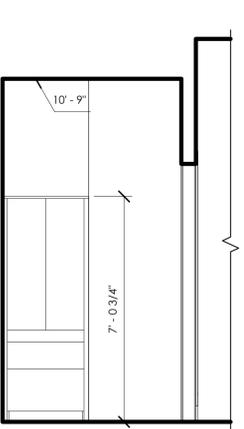

12 HER OFFICE_B
3/8" = 1'-0"



MURPHY MAUDE
INTERIORS
94 Cumberland Street
Memphis, Tennessee 38112
w: murphymaudeinteriors.com
p: (901) 848-6402
copyright 2021

CLIENT: JOHN AND JANE DOE
PROJECT LOCATION: MEMPHIS TN












PROJECT NAME: PERSONAL RESIDENCE

DATE ISSUED: AUGUST 10, 2021
DRAWING SCALE: 3/8" = 1'-0"

DRAWING TITLE: INTERIOR ELEVATIONS/DETAILS

REVISIONS: NUMBER DATE DESCRIPTION

DESIGN PHASE: A401

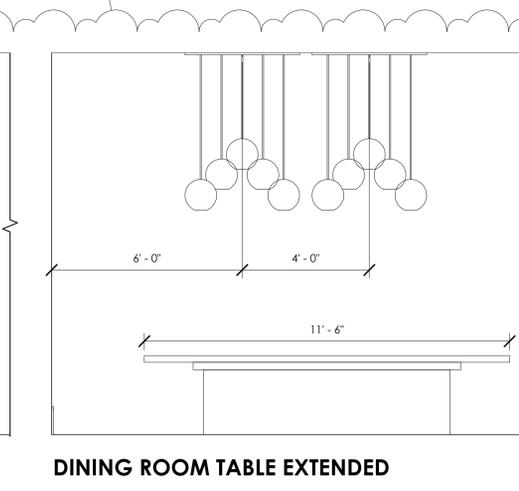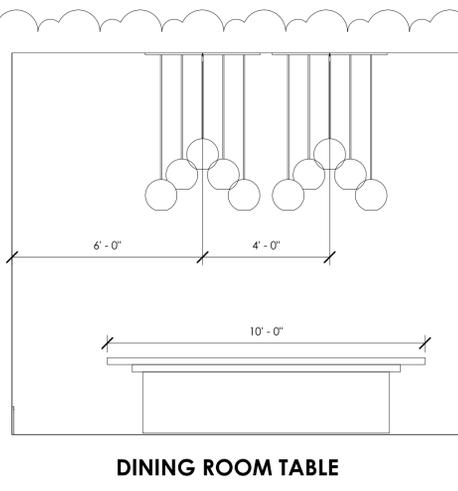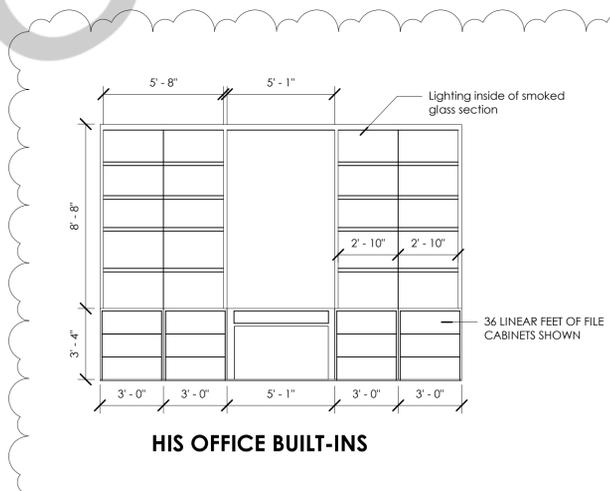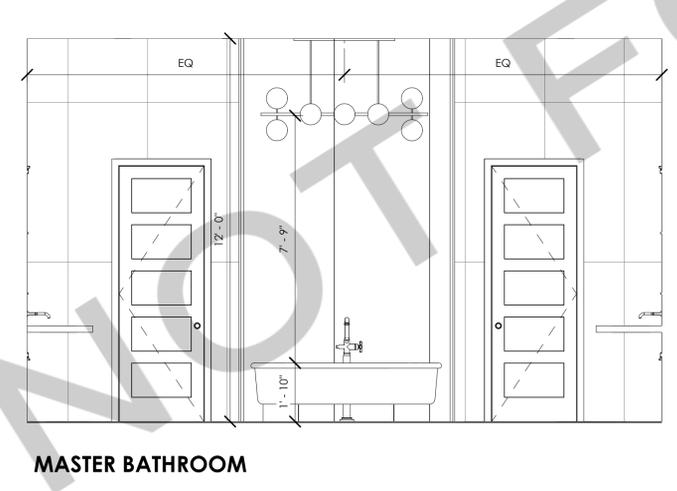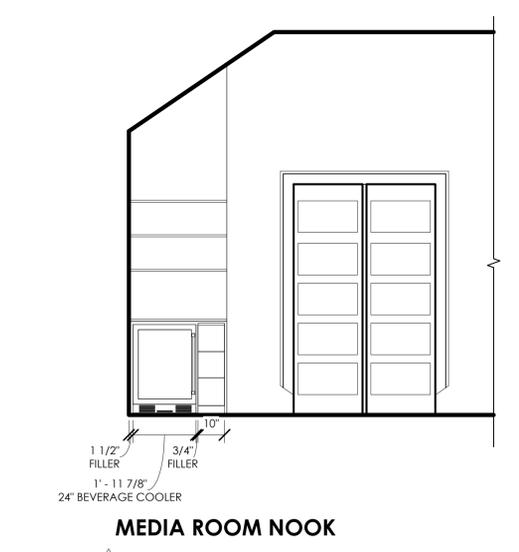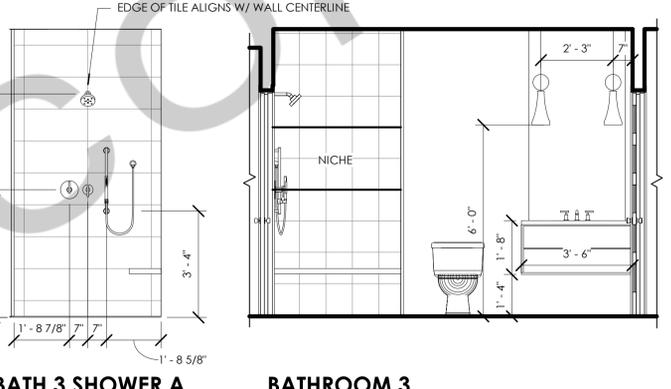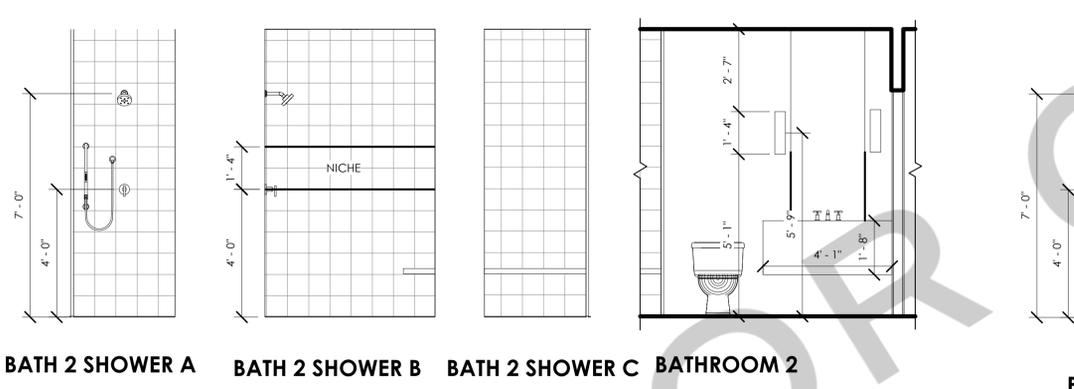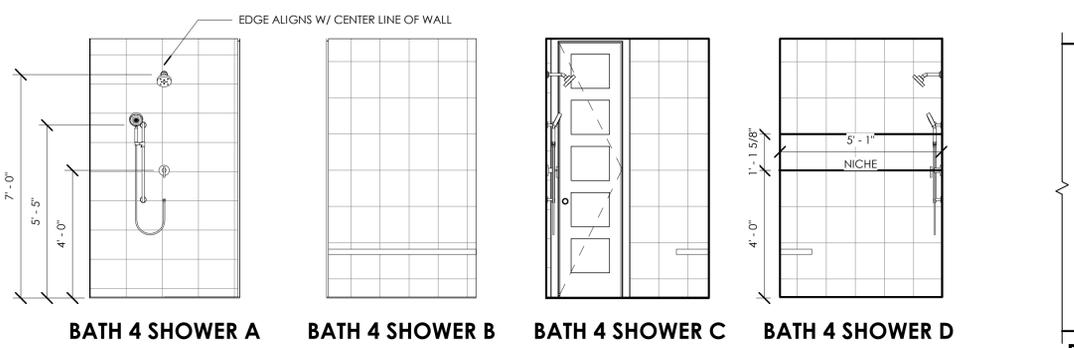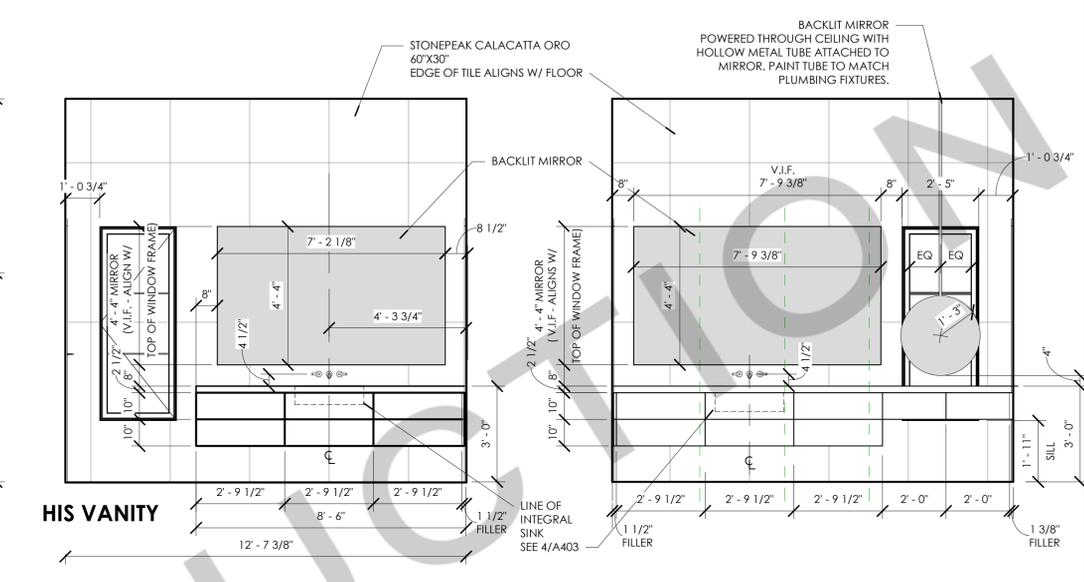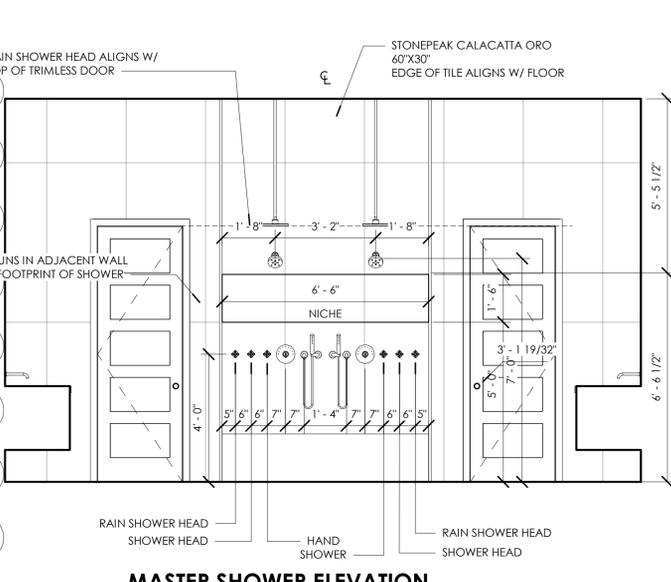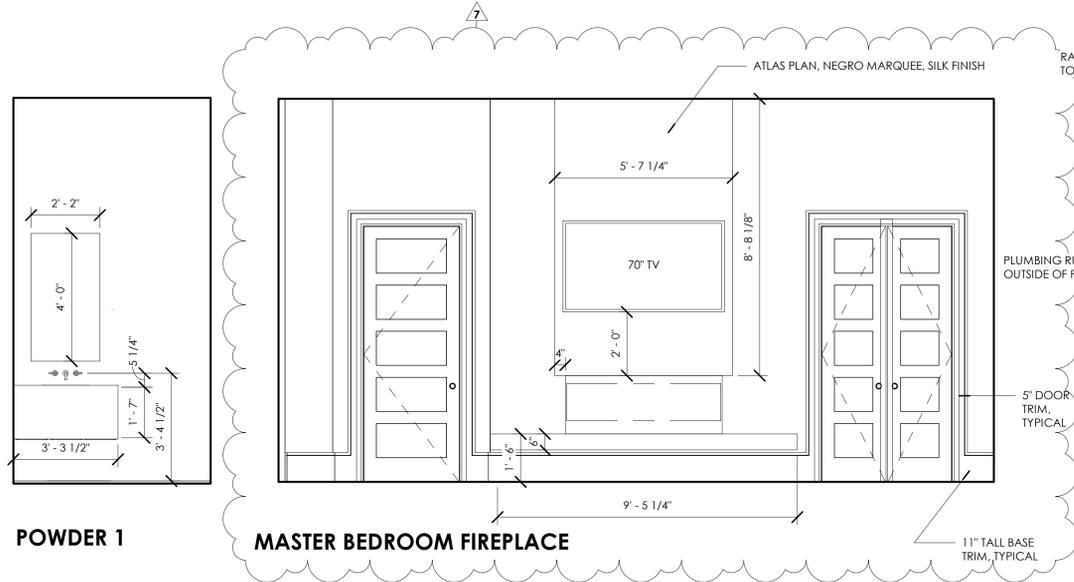

MURPHY MAUDE
INTERIORS

94 Cumberland Street
Memphis, Tennessee 38112

w: murphymaudeinteriors.com

p: (901) 848-6402

copyright 2021

CLIENT: JOHN AND JANE DOE
PROJECT LOCATION: MEMPHIS TN

PROJECT NAME: PRSONAL RESIDENCE


DATE ISSUED: AUGUST 10, 2021
DRAWING SCALE: As Indicated

DRAWING TITLE: INTERIOR ELEVATIONS


REVISIONS:

NUMBER	DATE	DESCRIPTION
3	06/09/2021	REVISION 3
7	07/14/2021	REVISION 7

DESIGN PHASE: A402

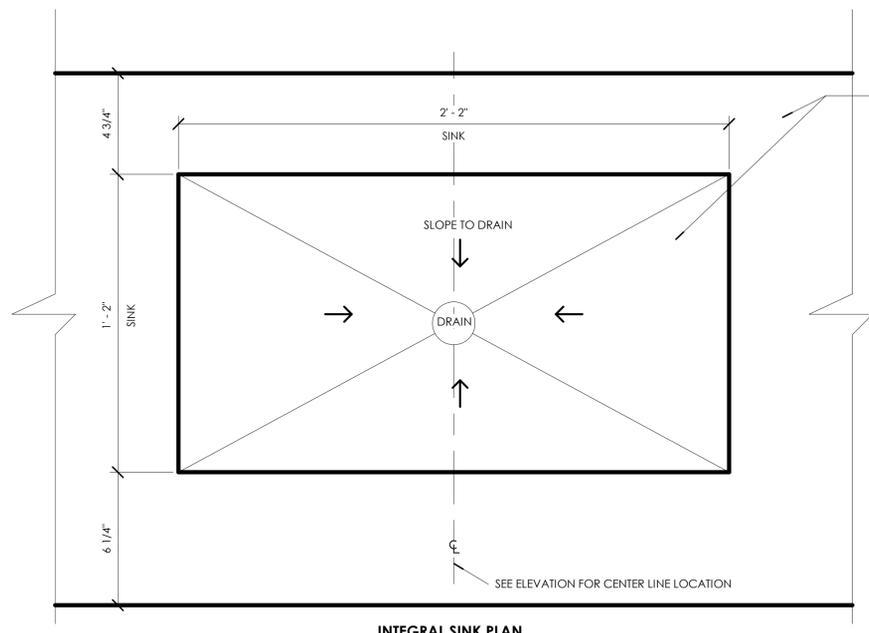


INTEGRAL SINK PLAN

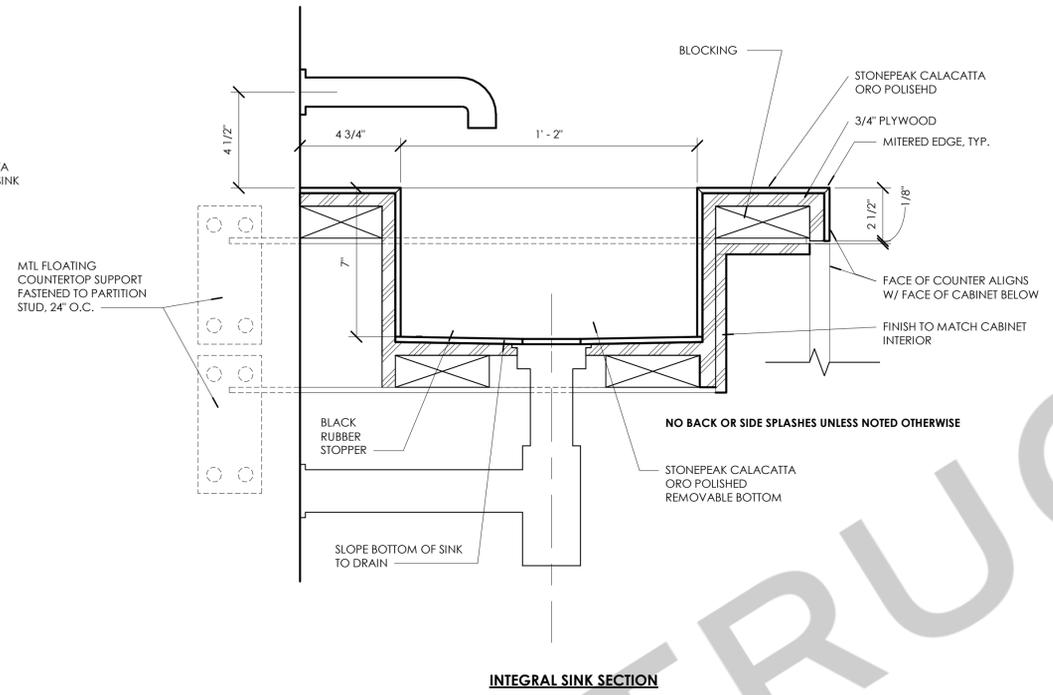


INTEGRAL SINK SECTION


4 INTEGRAL SINK DETAIL
3" = 1'-0"

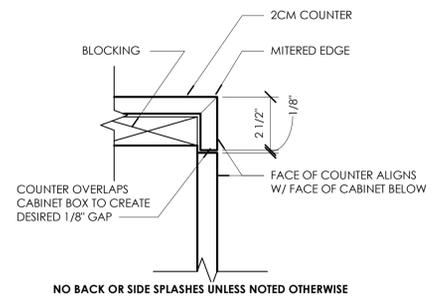


3 COUNTERTOP EDGE DETAIL
3" = 1'-0"

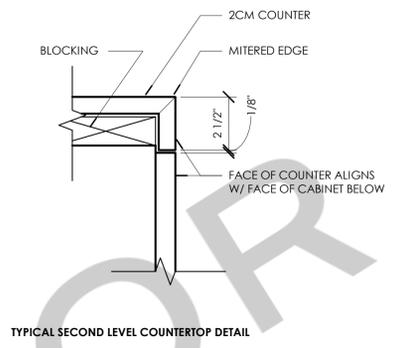

TYPICAL SECOND LEVEL COUNTERTOP DETAIL

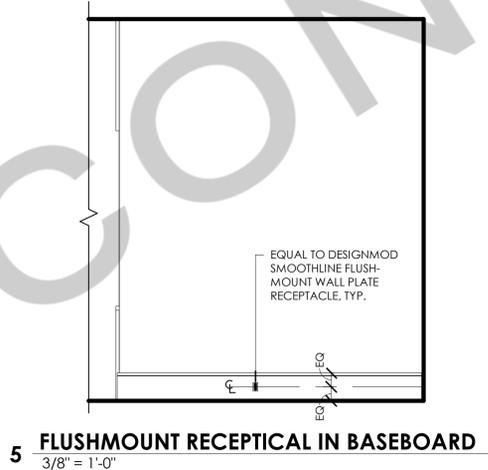

5 FLUSHMOUNT RECEPTICAL IN BASEBOARD
3/8" = 1'-0"

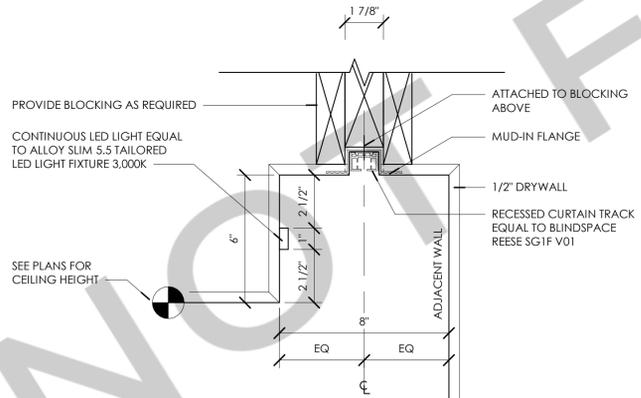

1 WINDOW TREATMENT POCKET DETAIL
3" = 1'-0"



MURPHY MAUDE
INTERIORS

94 Cumberland Street
Memphis, Tennessee 38112
w: murphymaudeinteriors.com
p: (901) 848-6402
copyright 2021

CLIENT
JOHN AND JANE DOE
PROJECT LOCATION
MEMPHIS TN

PROJECT NAME
PERSONAL RESIDENCE

DATE ISSUED
DRAWING SCALE
AUGUST 10, 2021
As Indicated



DRAWING TITLE
DETAILS

REVISIONS:

NUMBER	DATE	DESCRIPTION
3	06/09/2021	REVISION 3
5	7/12/2021	REVISION 5

DESIGN PHASE

A403

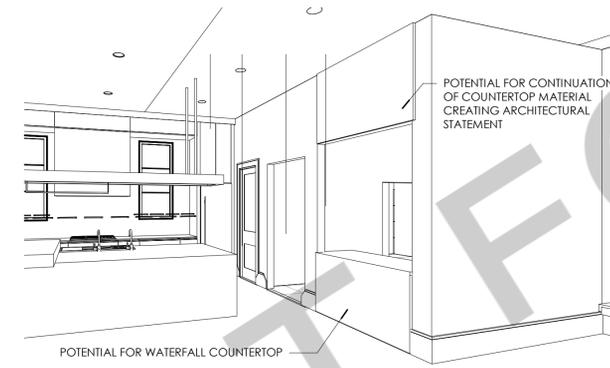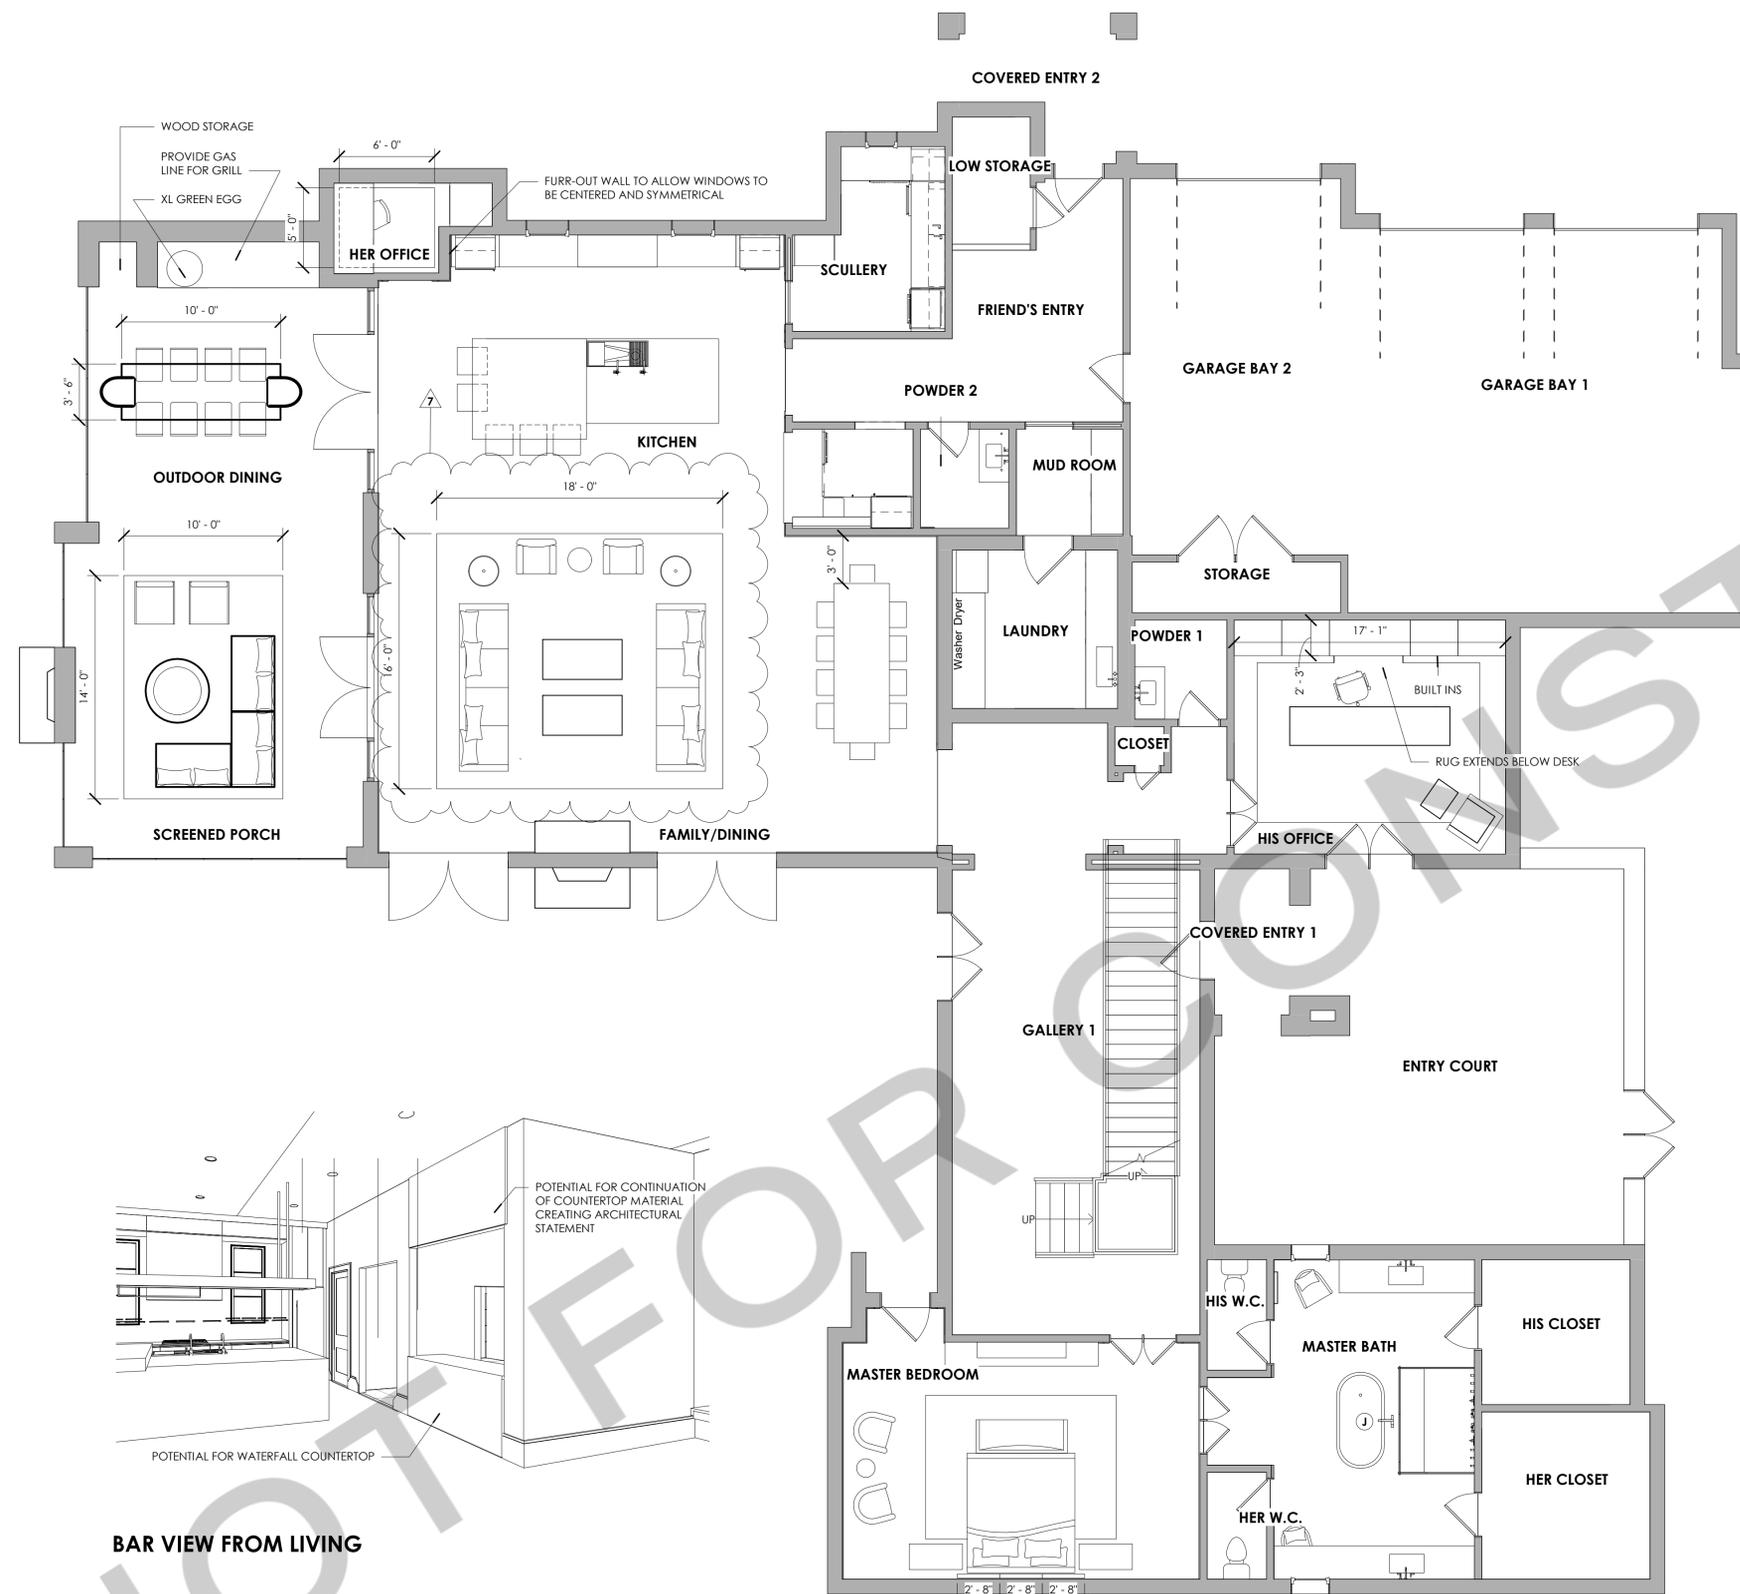

BAR VIEW FROM LIVING

1 LEVEL 1 FURNITURE PLAN
3/16" = 1'-0"



94 Cumberland Street
Memphis, Tennessee 38112
w: murphymaudeinteriors.com
p: (901) 848-6402
copyright 2021

CLIENT
JOHN AND JANE DOE
PROJECT LOCATION
MEMPHIS TN

PROJECT NAME
PERSONAL RESIDENCE


DATE ISSUED
DRAWING SCALE
AUGUST 10, 2021
3/16" = 1'-0"

DRAWING TITLE
FIRST FLOOR FURNITURE PLAN

REVISIONS:

NUMBER	DATE	DESCRIPTION
7	07/14/2021	REVISION 7

DESIGN PHASE
A501

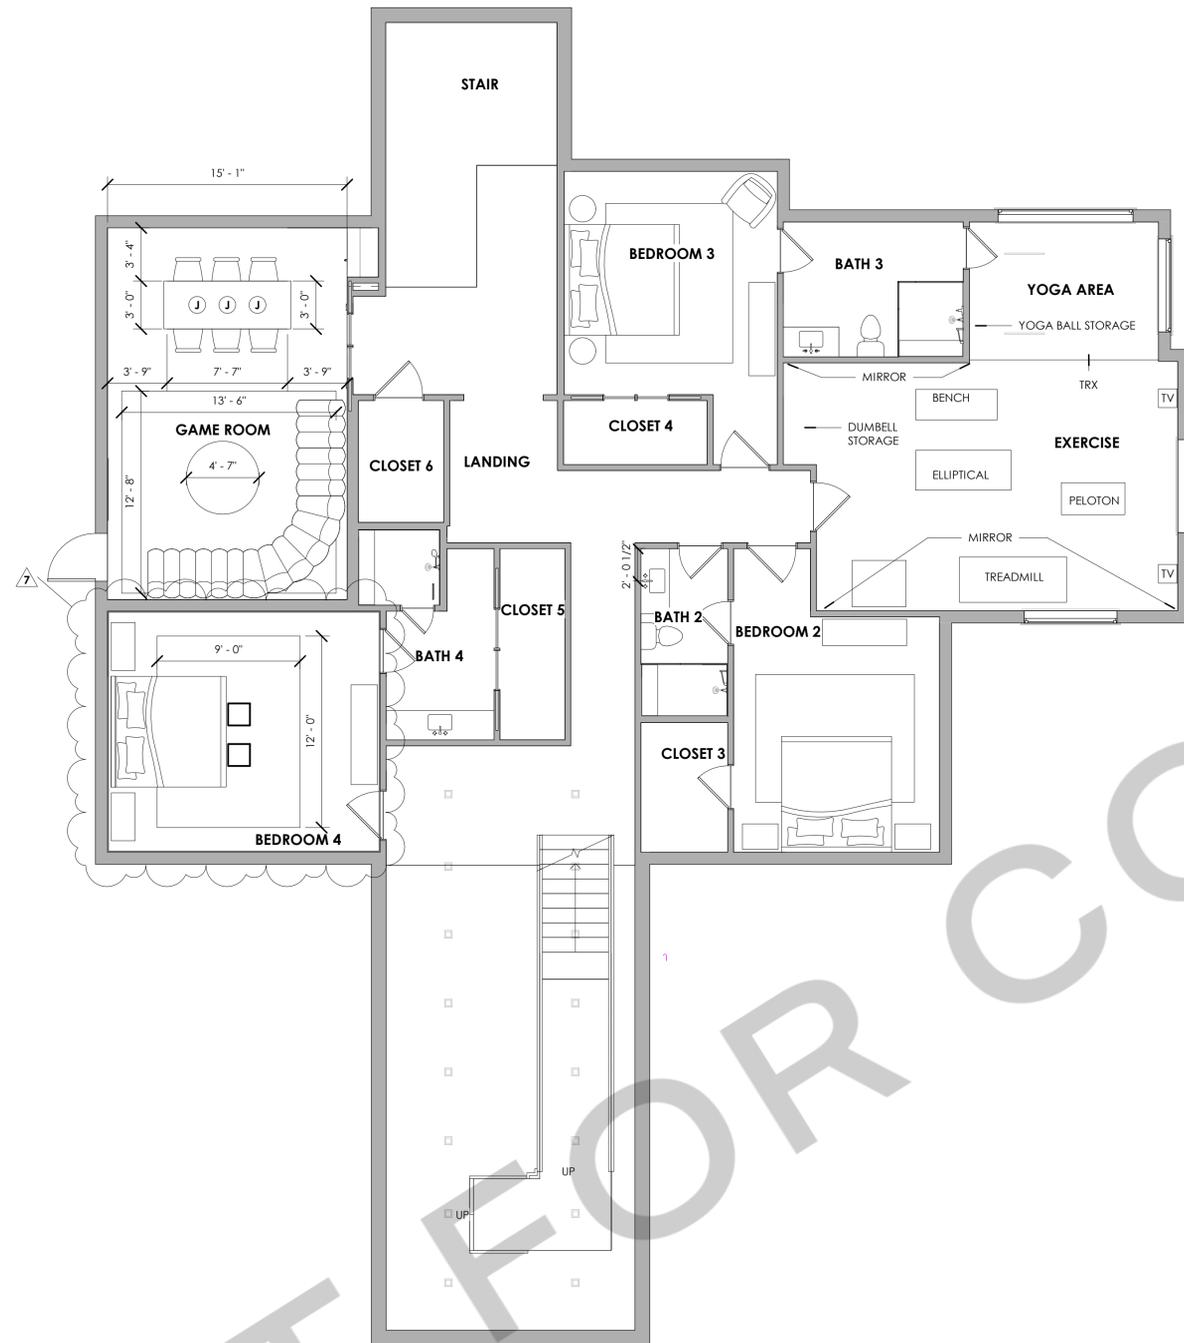

1 LEVEL 2 FURNITURE PLAN
3/16" = 1'-0"



MURPHY MAUDE
INTERIORS

94 Cumberland Street
Memphis, Tennessee 38112

w: murphymaudeinteriors.com

p: (901) 848-6402

copyright 2021

CLIENT
JOHN AND JANE DOE
PROJECT LOCATION
MEMPHIS TN

PROJECT NAME
PERSONAL RESIDENCE

DATE ISSUED
DRAWING SCALE
AUGUST 10, 2021
3/16" = 1'-0"

DRAWING TITLE
**SECOND FLOOR
FURNITURE PLAN**

REVISIONS:

NUMBER	DATE	DESCRIPTION
5	7/12/2021	REVISION 5
7	07/14/2021	REVISION 7

DESIGN PHASE

A502



ENTRY COURT ELEVATION

GAS LANTERN WITH ELECTRONIC IGNITION SWITCH



SCREENED PATIO ELEVATION


GAS FIXTURE

GAS FIXTURE




FRIEND'S ENTRY ELEVATION

GAS FIXTURE

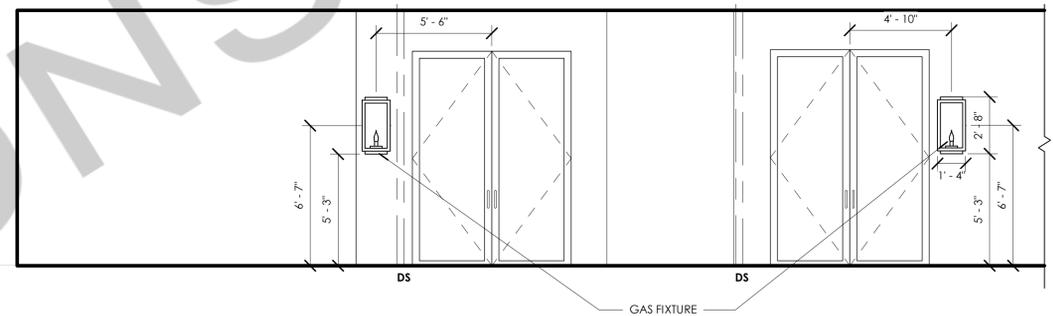

2 FAMILY ROOM EXTERIOR ELEVATION
1/4" = 1'-0"

GAS FIXTURE

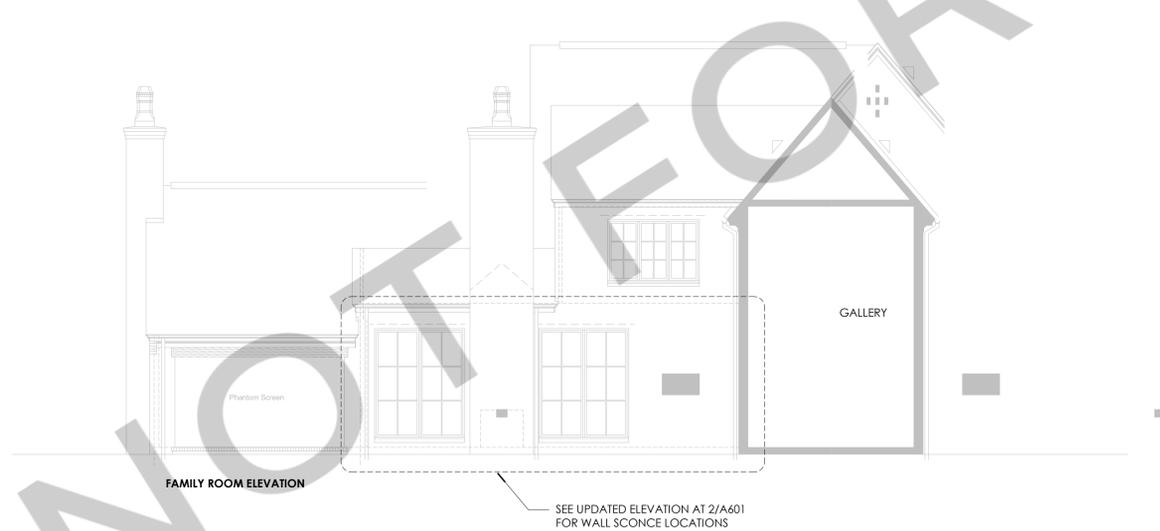

FAMILY ROOM ELEVATION

SEE UPDATED ELEVATION AT 2/A601 FOR WALL SCONCE LOCATIONS



FRONT DOOR ELEVATION

GAS LANTERN WITH ELECTRONIC IGNITION SWITCH



MURPHY MAUDE
INTERIORS

94 Cumberland Street
Memphis, Tennessee 38112

w: murphymaudeinteriors.com

p: (901) 848-6402

copyright 2021

CLIENT
JOHN AND JANE DOE
PROJECT LOCATION
MEMPHIS TN

PROJECT NAME
PERSONAL RESIDENCE

DATE ISSUED
DRAWING SCALE
AUGUST 10, 2021
As Indicated



DRAWING TITLE
EXTERIOR ELEVATIONS

REVISIONS:
NUMBER DATE DESCRIPTION

DESIGN PHASE



A601

1 LEVEL 1 EXTERIOR ELEVATIONS
1/8" = 1'-0"

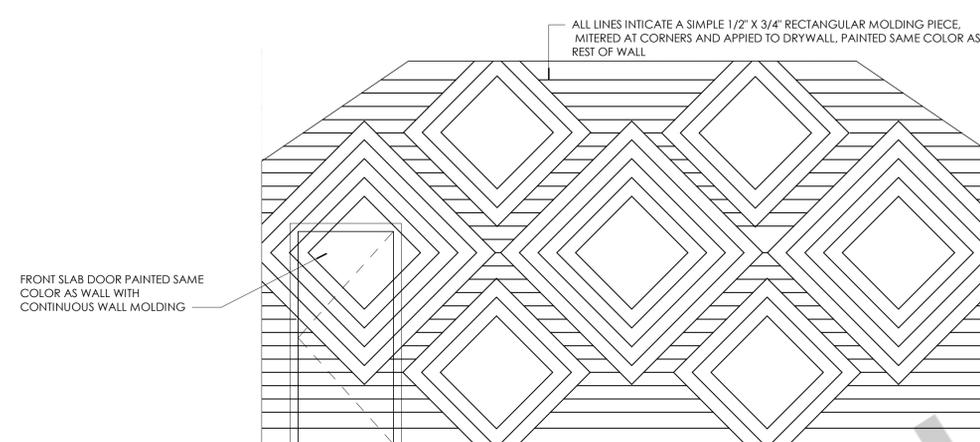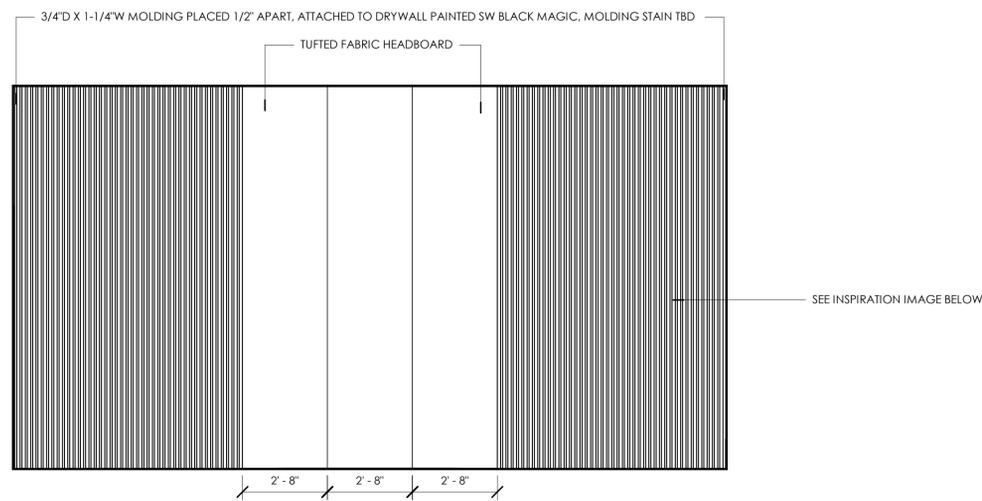

1 MEDIA ROOM TRIMWORK
3/8" = 1'-0"

3 MASTER BEDROOM
3/8" = 1'-0"

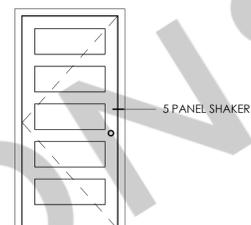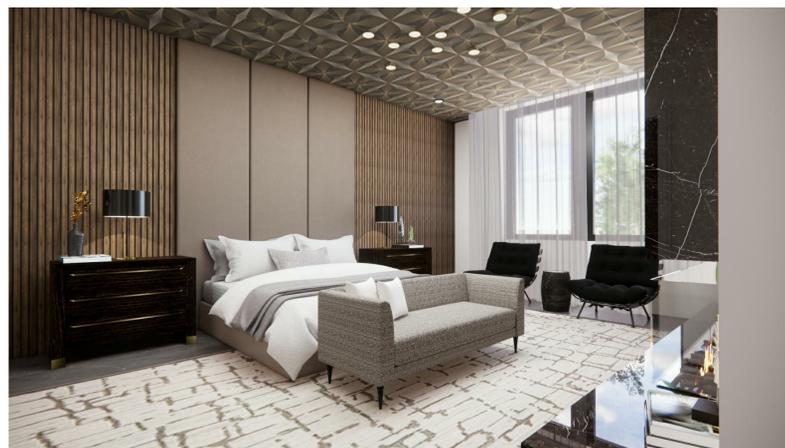

STANDARD DOOR



94 Cumberland Street
Memphis, Tennessee 38112
w: murphymaudeinteriors.com
p: (901) 848-6402
copyright 2021

CLIENT: JOHN AND JANE DOE
PROJECT LOCATION: MEMPHIS TN


PROJECT NAME: PERSONAL RESIDENCE

DATE ISSUED: AUGUST 10, 2021
DRAWING SCALE: As Indicated

DRAWING TITLE: TRIMWORK

REVISIONS: NUMBER DATE DESCRIPTION


DESIGN PHASE: A700

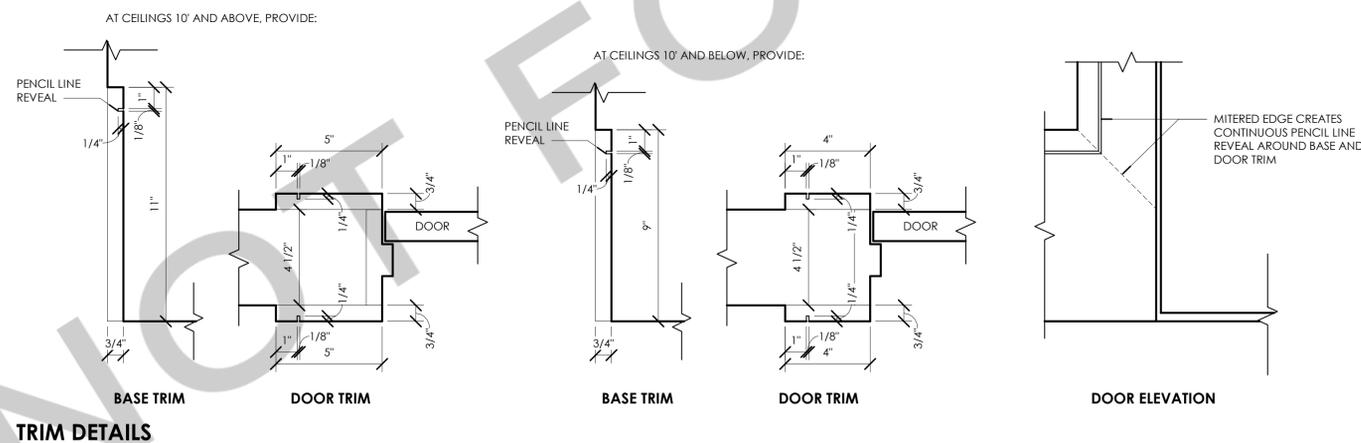


TRIM DETAILS



KITCHEN

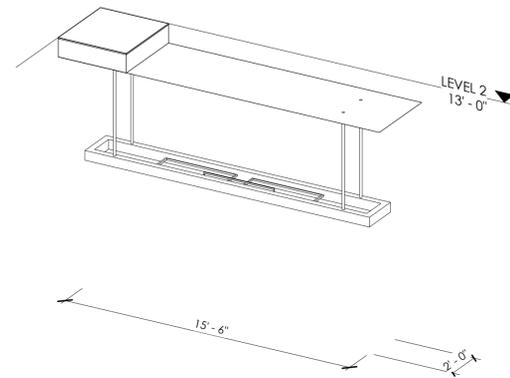

KITCHEN LIGHT FIXTURE

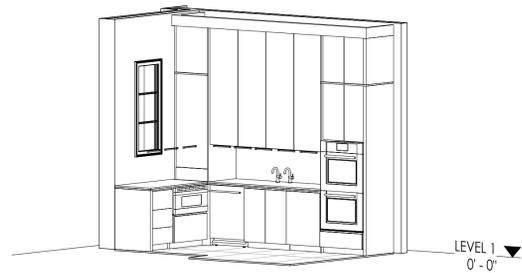

SCULLERY



94 Cumberland Street
Memphis, Tennessee 38112

w: murphymaudeinteriors.com

p: (901) 848-6402

copyright 2021

CLIENT
JOHN AND JANE DOE
PROJECT LOCATION
MEMPHIS TN

PROJECT NAME
PERSONAL RESIDENCE

DATE ISSUED
DRAWING SCALE
AUGUST 10, 2021

DRAWING TITLE
VIGNETTES

REVISIONS:
NUMBER DATE DESCRIPTION

DESIGN PHASE

A900